



EXTERIOR MATERIALS  
EXTENSION 54 BARDEN ROAD - EASTBY  
JW ARCHITECT - FEB 2022

JK 2977

roof construction 1:5 section

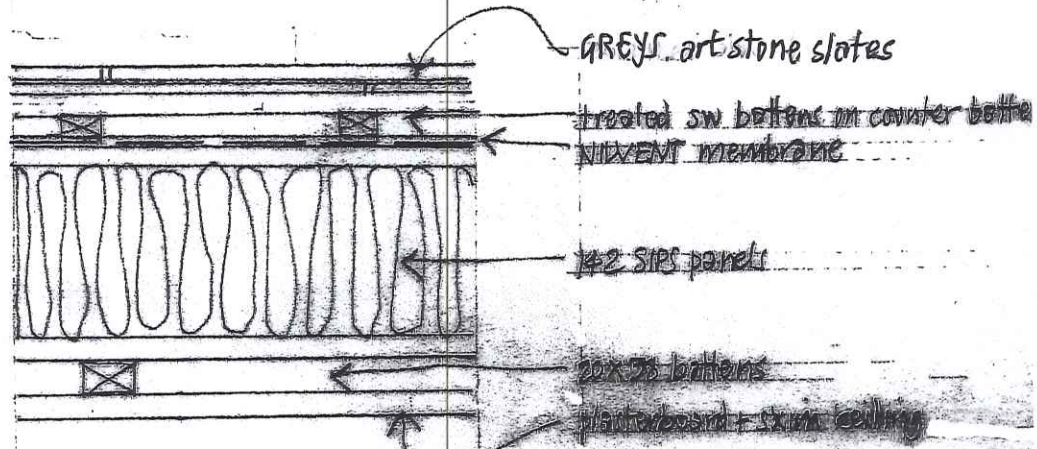

wall construction 1:5 section  
larch board facings

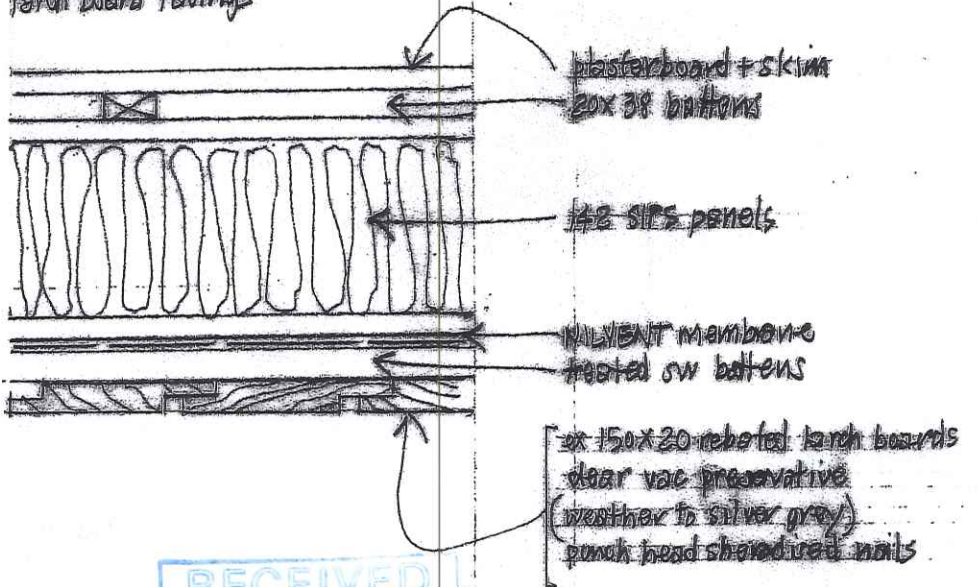

RECEIVED  
23 FEB 2022