


Notes:

1. Do not scale from drawings; use figured dimensions only. Any discrepancies should be raised with the Architect.
2. All design information, specifications, and drawings are subject to copyright and are the property of Jon Boon Architects Ltd, and must not be copied in whole or in part without their written permission.

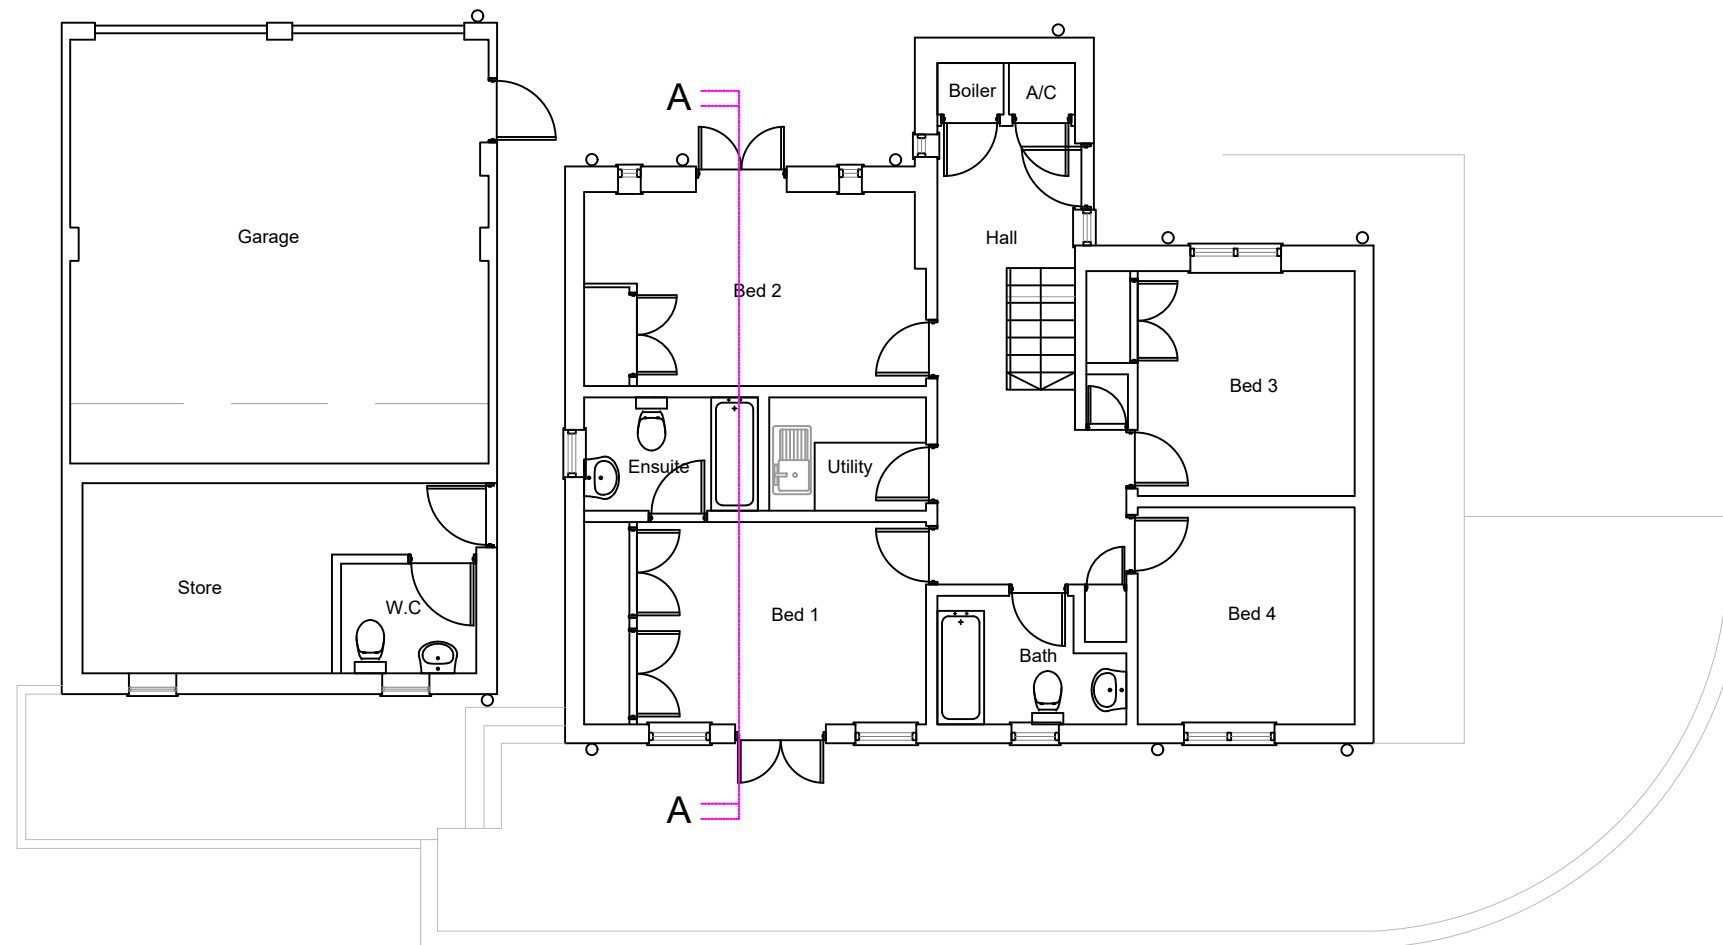

Schedule of Areas:

	(m2)
House - Ground Floor	
Existing building Gross Internal Area	71.00
Existing building Gross External Area	81.75
Garage	
Existing building Gross Internal Area	45.48
Existing building Gross External Area	51.13

Revisions:

