


Notes:

1. Do not scale from drawings; use figured dimensions only. Any discrepancies should be raised with the Architect.
2. All design information, specifications, and drawings are subject to copyright and are the property of Jon Boon Architects Ltd, and must not be copied in whole or in part without their written permission.

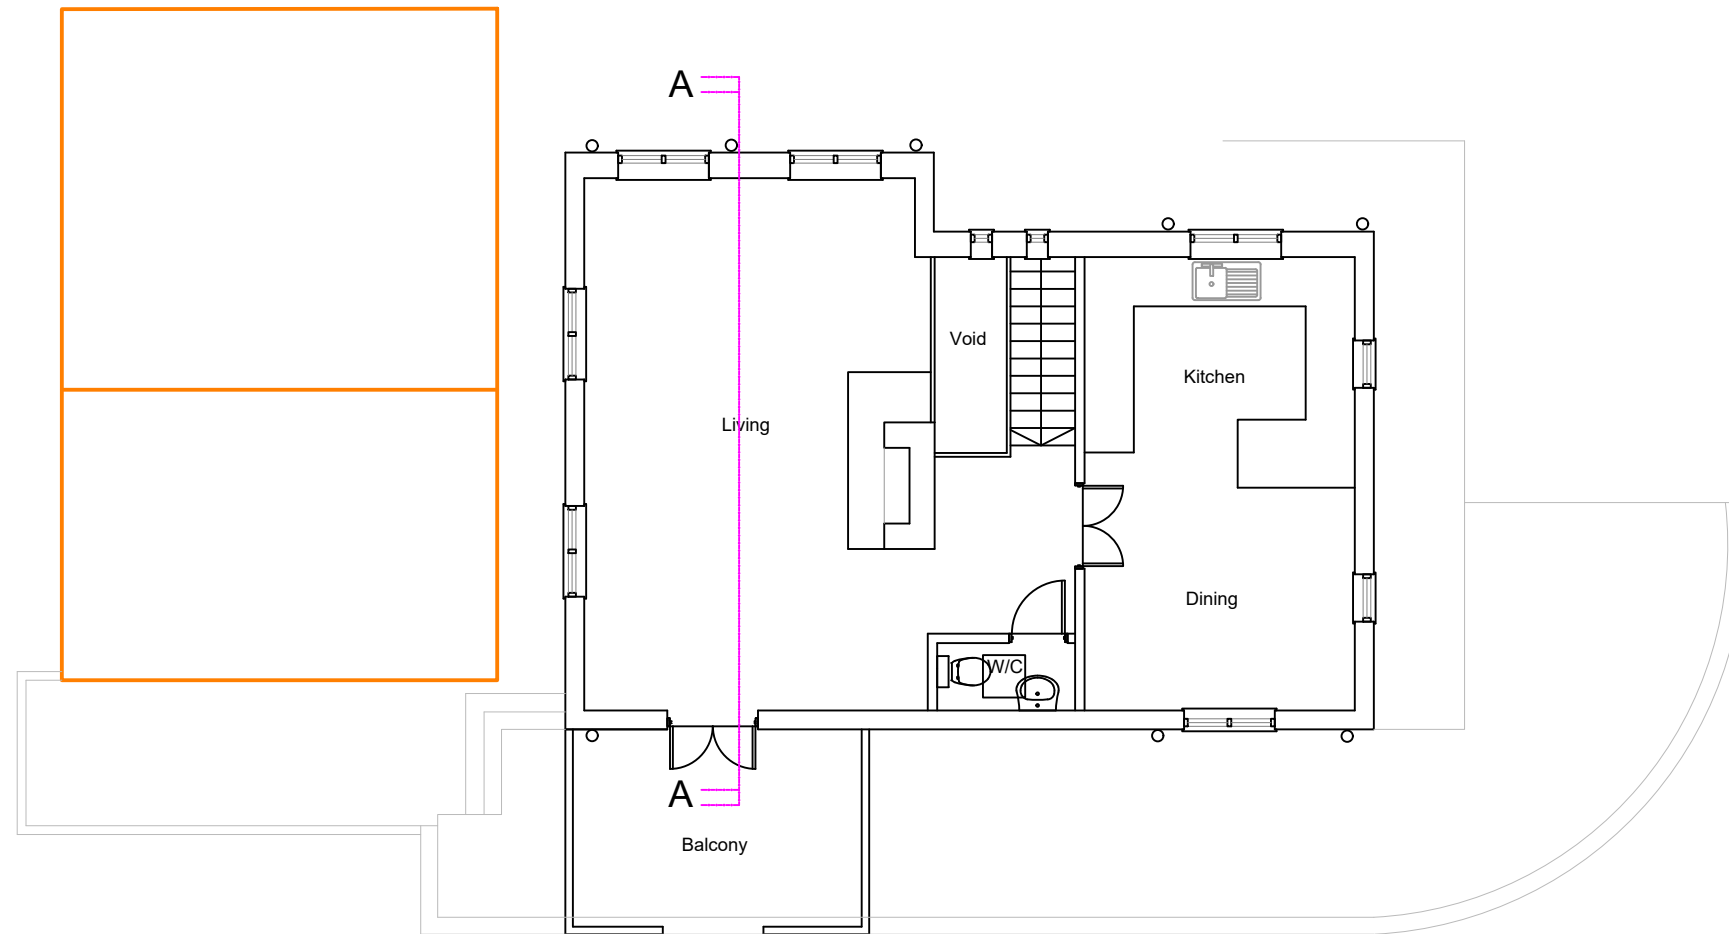

Schedule of Areas:

(m²)

House - First Floor
Existing building Gross Internal Area 65.69
Existing building Gross External Area 75.49

Revisions:

