

	Code	Size	Glazing	mm	Pcs
WINDOWS	DGV-2/24*	1130x1310mm		70	1
DOORS	VDFDG24-V*	1930x3050mm	fully glazed		1


DEXA SPA 5950-70 DG LR

SIZE (m): 5.9 x 5.0
 HEIGHT SIDE WALL: 2145 mm
 RIDGE HEIGHT: 2405 mm
 WALL LOG: 70 mm


SCOTT SHEDS LTD

* - ALL TOUGHENED GLASS

Single roof: 19mm thickness roof boards on top.

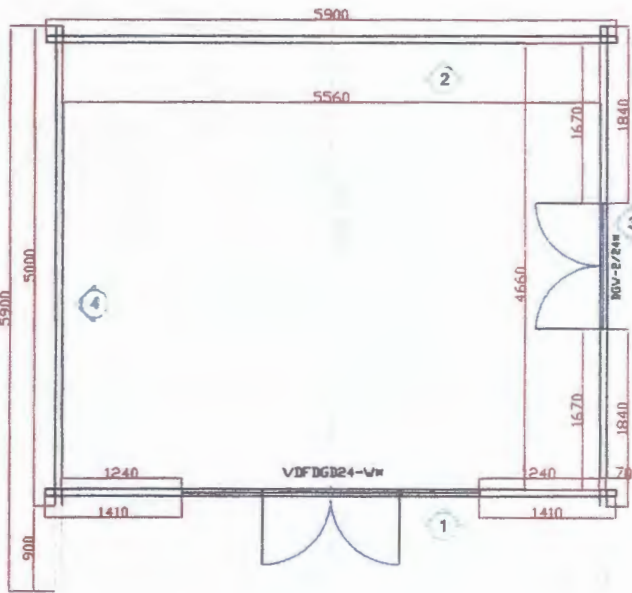

FOUNDATION AND FLOOR JOISTS PLAN

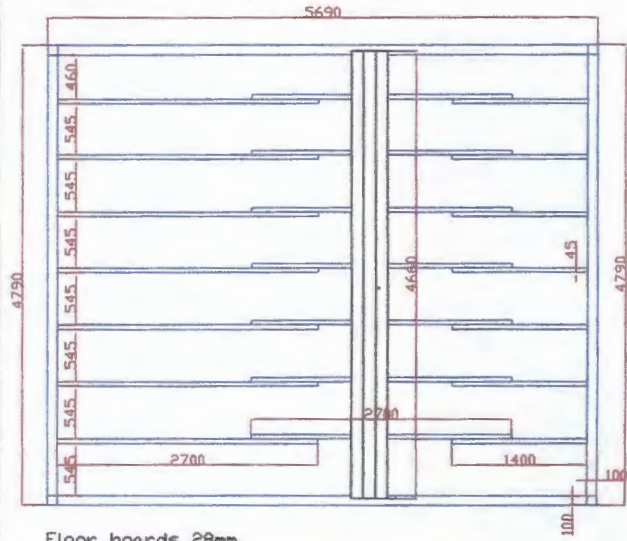

Floor boards 28mm
Foundation and floor joists height 45mm

