




NORTH-WEST (FRONT) ELEVATION

EXTERNAL METARIALS
 ROOF - ETERNIT FIBRE - CEMENT
 SLATES WITH DORMER FEATURES
 WALLS - SELECTED FACING BRICKS
 WITH BRICK SOLDIER COURSE
 HEADERS, SILLS AND BANDING TO
 MATCH EXISTING
 RAINWATER GOODS - BLACK UPVC
 GUTTERS & DOWNPIPES



SOUTH-EAST (REAR) ELEVATION

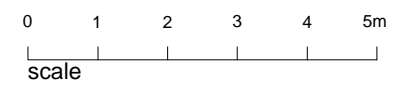

NOTATION
 THIS DRAWING IS THE COPYRIGHT OF ROLAND WAY
 CANNOT BE COPIED OR REPRODUCED WITHOUT PERMISSION.

REVISION

NEW RESIDENTIAL ACCOMODATION
 1-4 VICTORIA PLACE, EPSOM
 SURREY, KT17 1BX

FRONT & REAR ELEVATIONS
 AS PROPOSED

Roland Way MCIAT
 Architectural Technologist &
 Building Design Consultant
 15 Bushy Road Fetcham Leatherhead KT22 9SX
 Telephone / Facsimile: 01372 454326

Date NOV. 2021	Scale 1:100 @ A3	Drawn HA	Checked RW
Job Number 2149	Drawing Number 13	Rev. No.	