



THIS DRAWING IS TO BE READ IN CONJUNCTION WITH ALL RELATED DRAWINGS. ALL DIMENSIONS MUST BE CHECKED AND VERIFIED ON SITE BEFORE COMMENCING ANY WORK OR PRODUCING SHOP DRAWINGS. THE ORIGINATOR SHOULD BE NOTIFIED IMMEDIATELY OF ANY DISCREPANCY. THIS DRAWING IS COPYRIGHT AND REMAINS THE PROPERTY ROGER PARRY & PARTNERS.

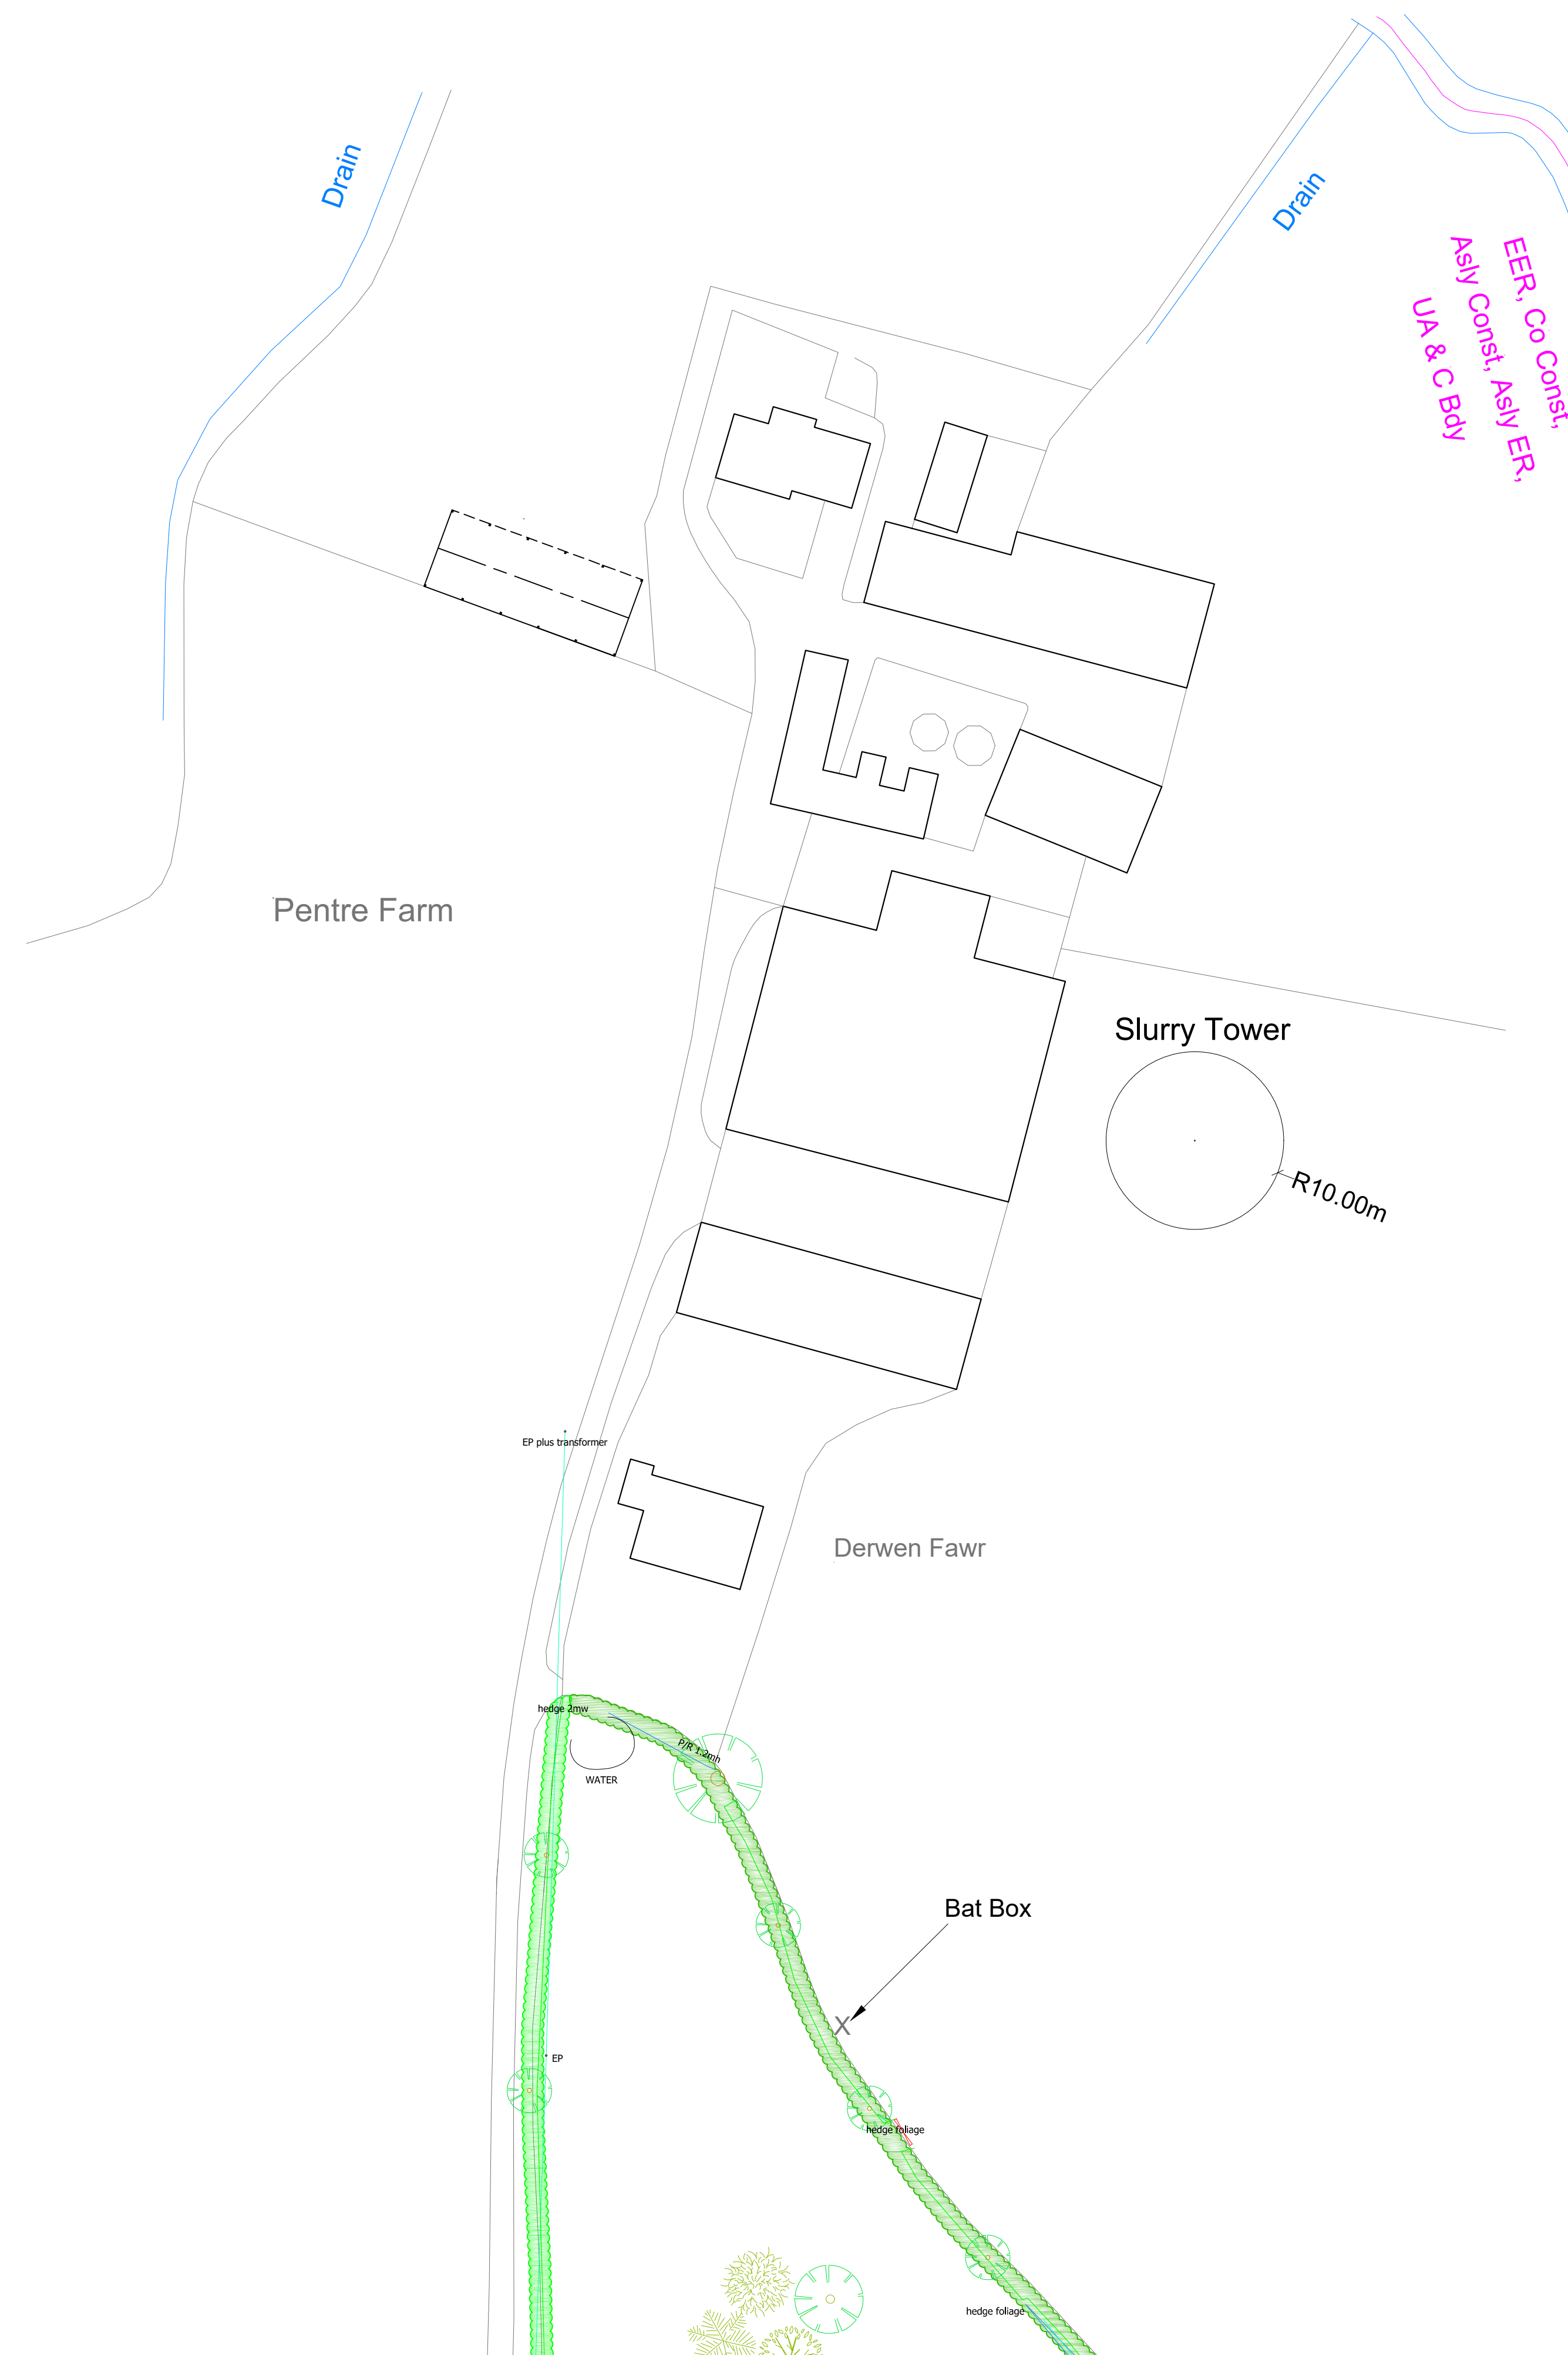

Rev	Description	Date	Dr by	App by
Original				

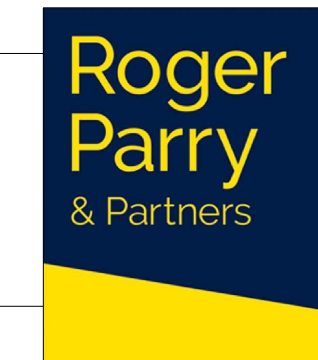

Residential - Agricultural - Commercial

Job	Proposed slurry store at Pentre Farm		
Title	Proposed Block Plan		
Location	Pentre Farm Coedway Shrewsbury SY5 9AW		
Client	BP Lewis & Son		
Scales	1:500 @ A1		
Drawing No.	RB-MZ329-06		
Drawn by	AZ	Date	01/03/2022

HOGSTOW HALL, MINSTERLEY
SHREWSBURY, SHROPSHIRE, SY5 0HZ
Tel: 01743 791336 Fax: 01743 792770
email: mail@rogerparry.net
Web address: www.rogerparry.net