


LOCATION PLAN ①

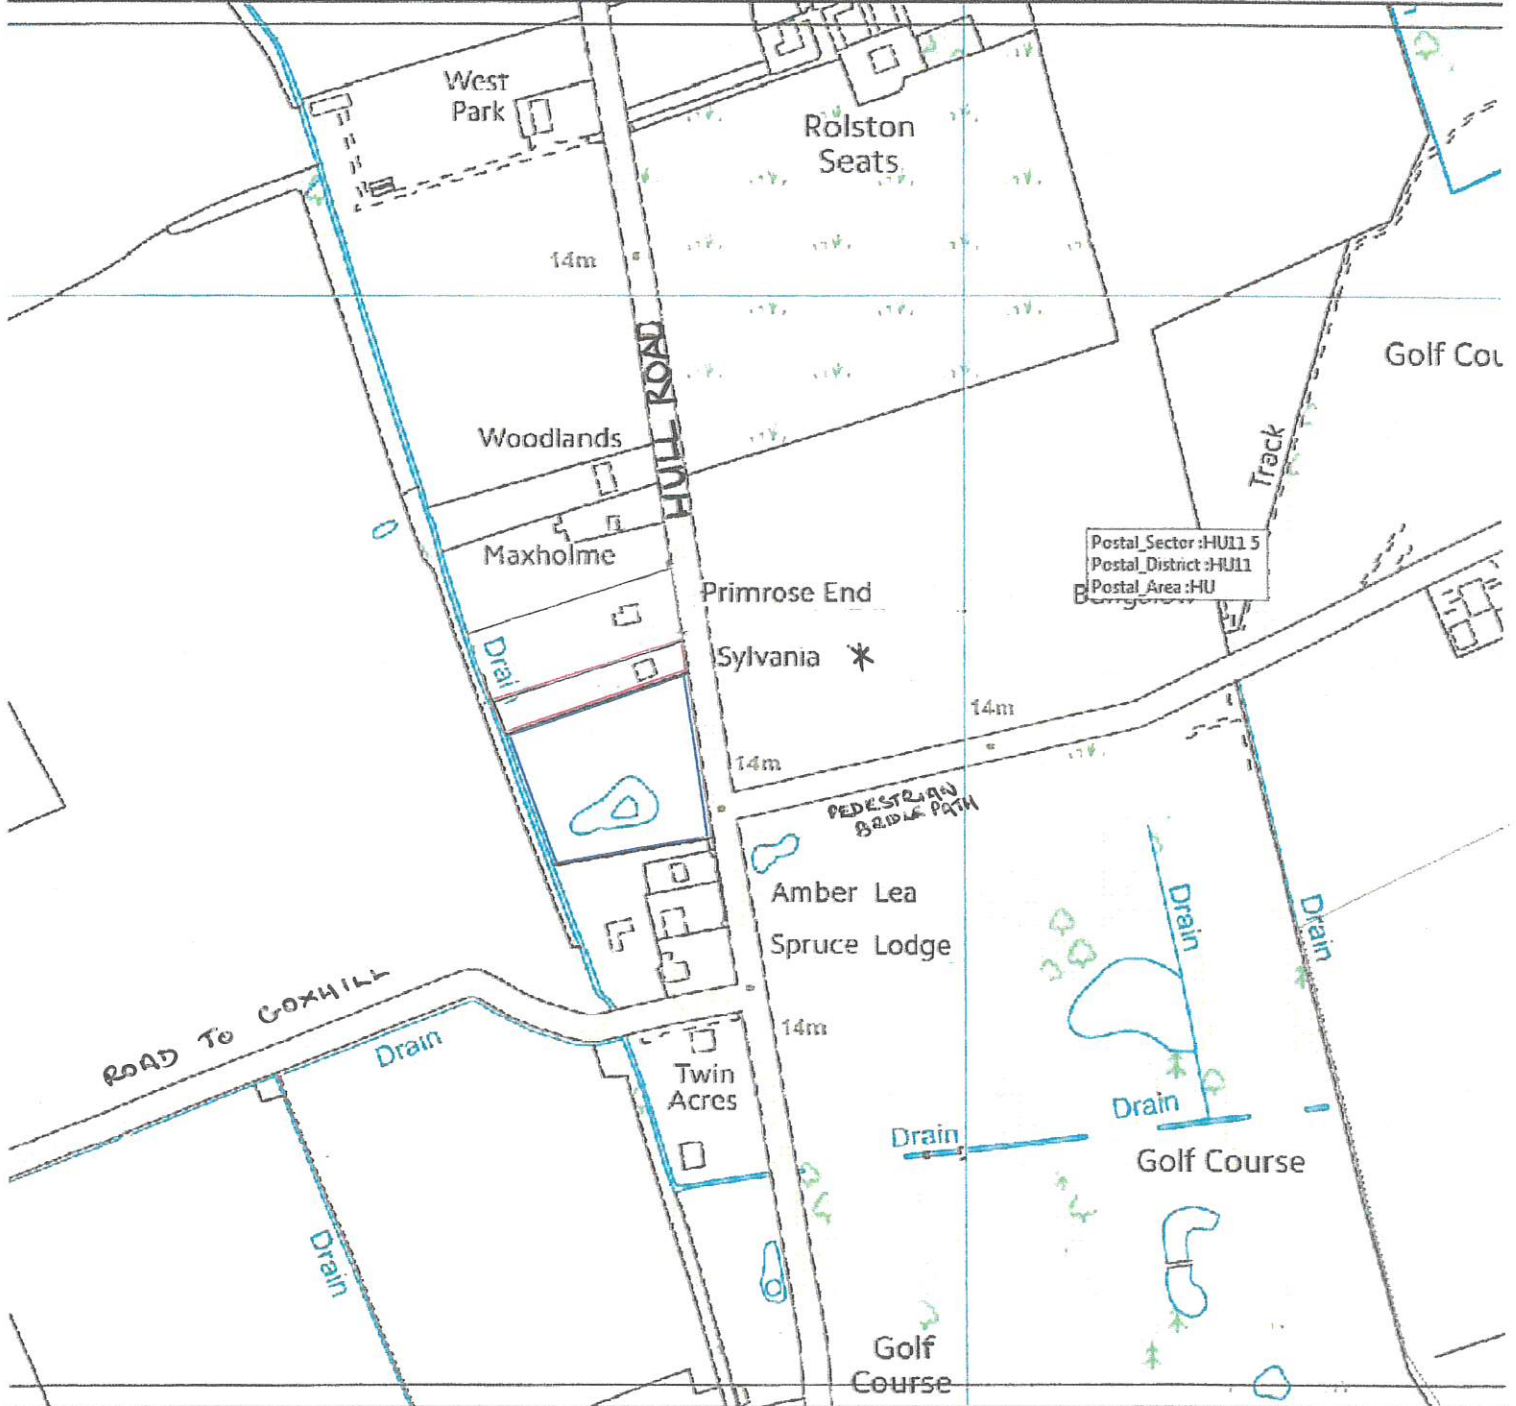

Code: WM_MAINT_SSITE

on Measure/Count Text Report Plot Report Window Help



VW 520050,444883

Click on feature to display attributes

P & ER
DEVELOPMENT CONTROL
REC'D 44 DEC 2021