


TREE SYMBOLS

X = Tree

3 = INDIVIDUAL TREE, NAME & DIAMETER

- 1 LIME 0.7m Diam.
- 2 Norway Spruce 0.2 D
- 3 OAK 0.6 D
- 4 Horse Chestnut 0.6 D
- 5 OAK 0.7 D
- 6 Horse Chestnut 1.0m D
- 7 " " 0.6m D
- 8 PINE 0.3 D
- 9 Horse Chestnut 0.45 D
- 10 " " 0.4 D
- 11 Norway Spruce 0.35 D
- 12 BEECH (x4) 0.4 D
- 13 Monterey Cypress 1.0m D
- 14 BEECH 0.45 D
- 15 " " 0.33 D
- 16 Monterey Cypress 0.9 D
- 17 " " " 0.8 D

TREE MAP

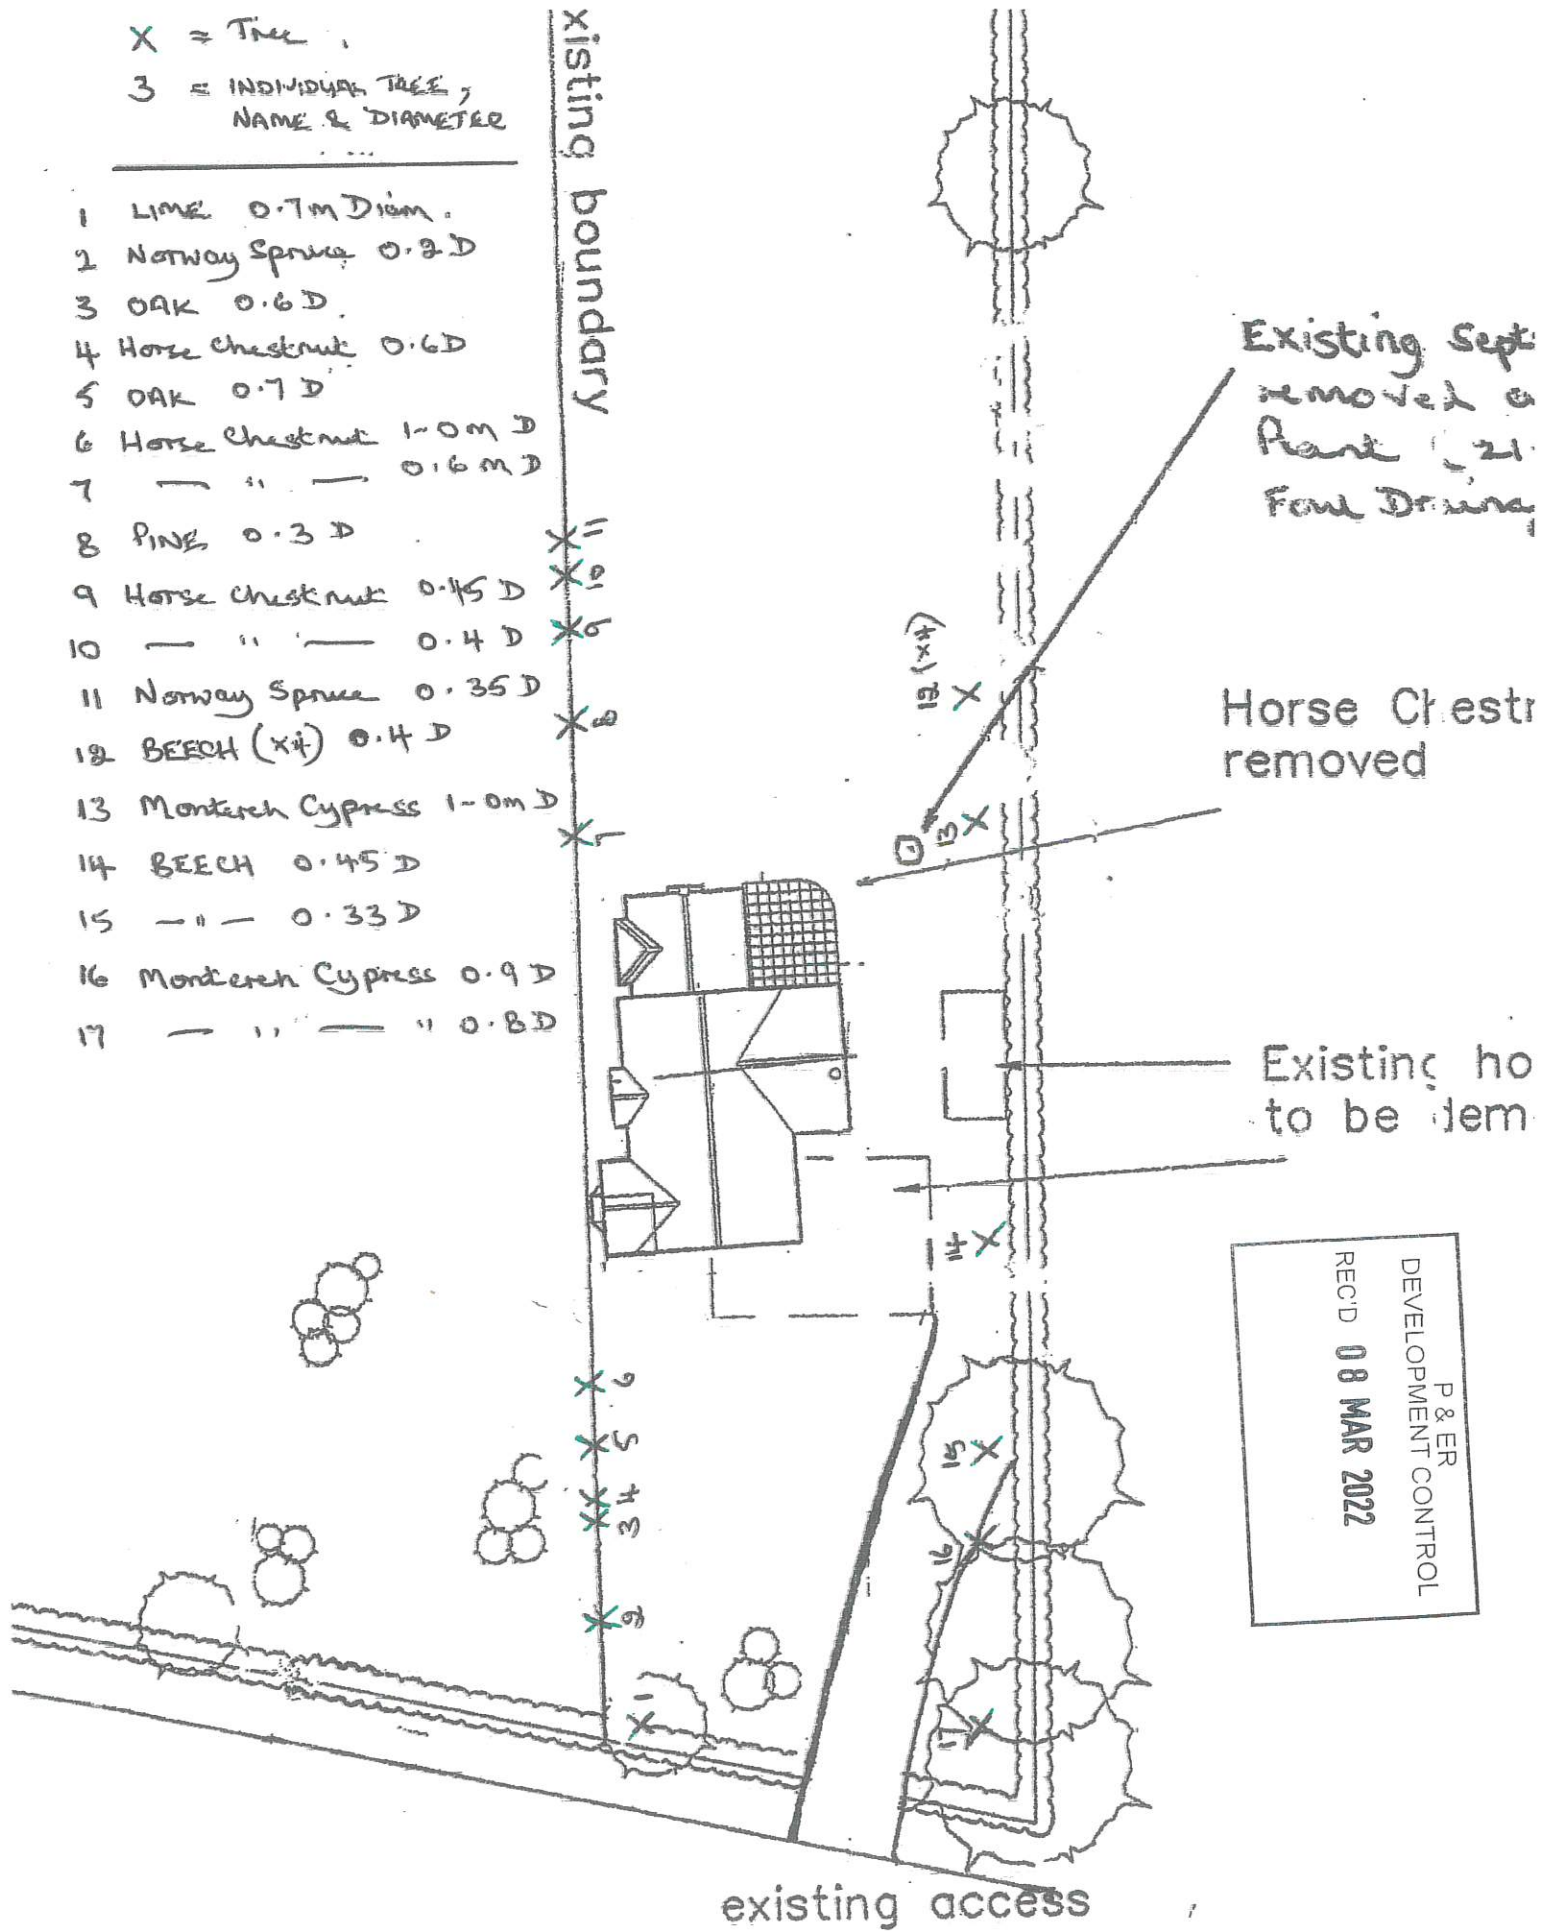

Existing Sept removed & Part (2) Foul Drains

Horse Chest removed

Existing ho to be dem

P & ER
DEVELOPMENT CONTROL
REC'D 08 MAR 2022

existing access