



Mobile Stables 12 x 24ft

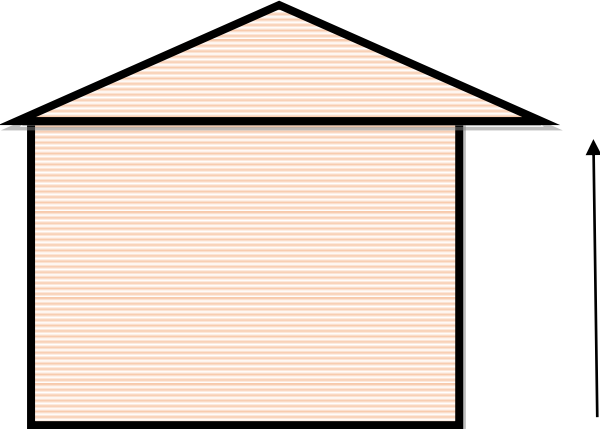

12ft




8ft

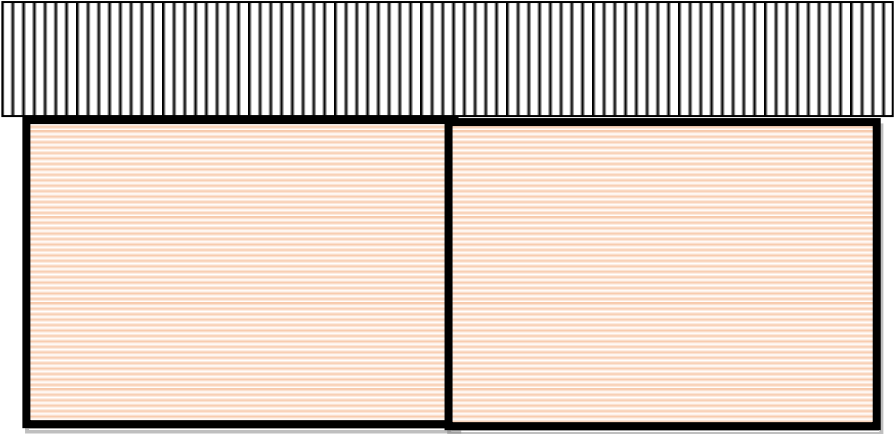

24ft



11ft

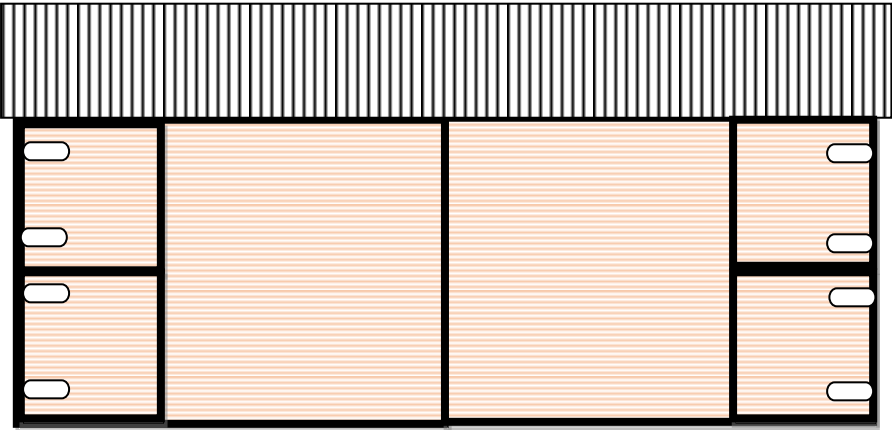


On wooden skids

4ft



4ft

 

One truss in centre for roof

1:50 scale