
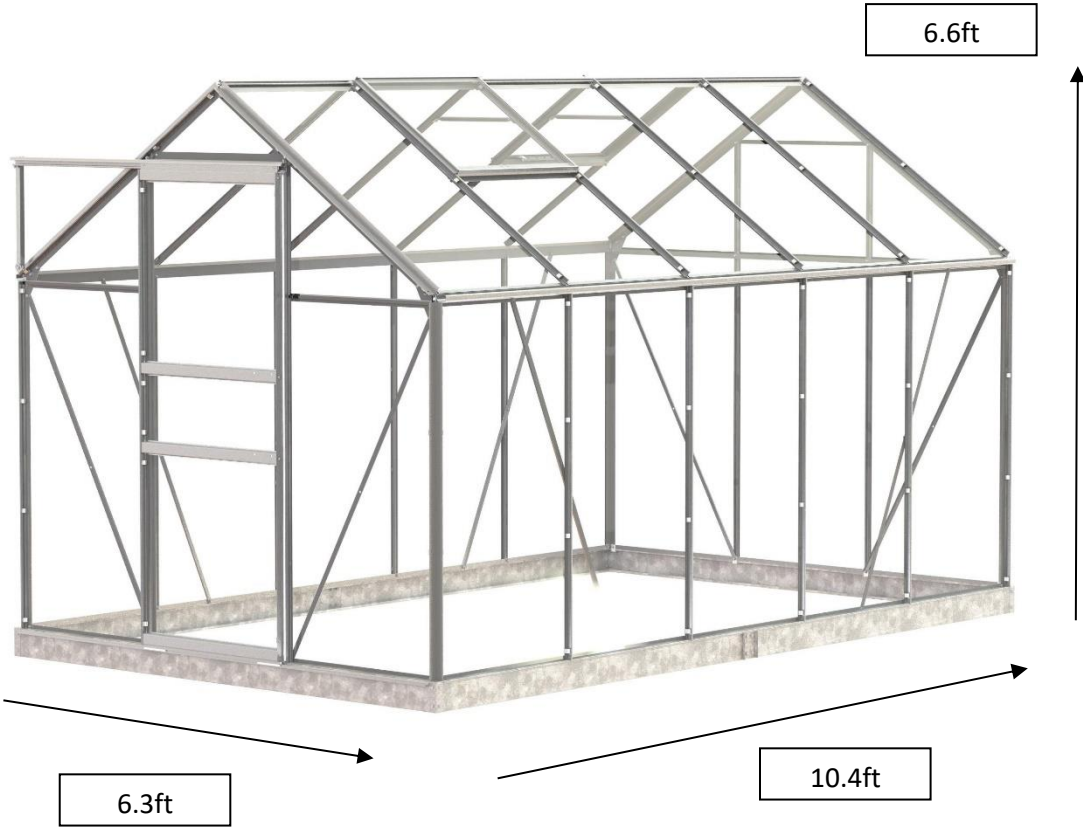


Aluminium Greenhouse

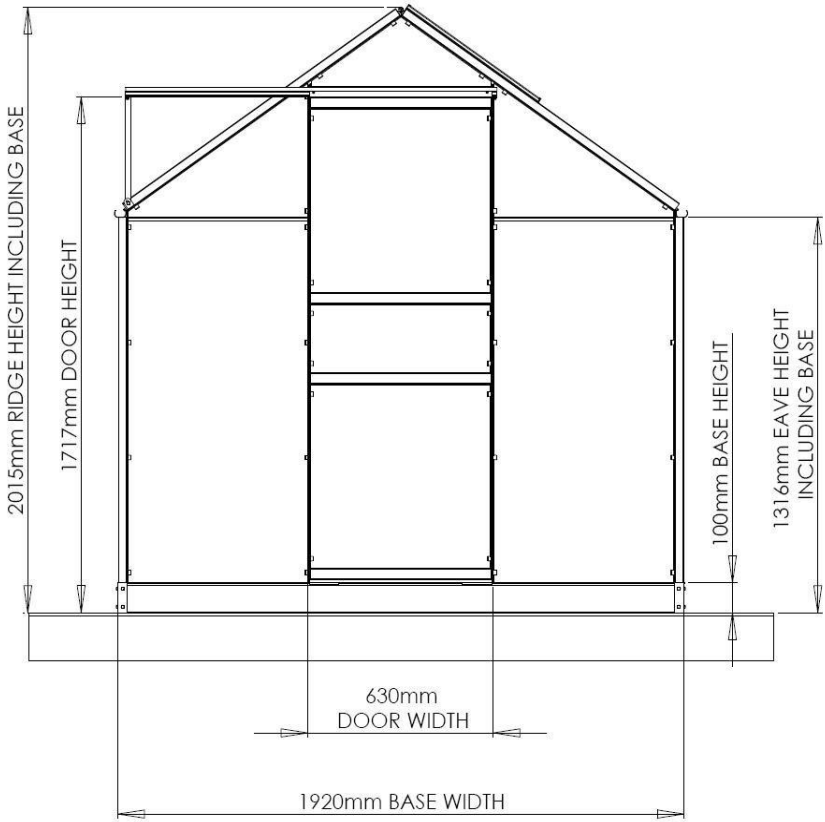

Scale 1:40