

Schedule of Materials and Details

Proposed Development

8-10 Fair Green, Glemsford, Suffolk, CO10 7PH


ROOFS

Natural Spanish Slate – Blue/Grey - Cupa Pizarras




WALLS

Painted Render - Dulux Weathershield White

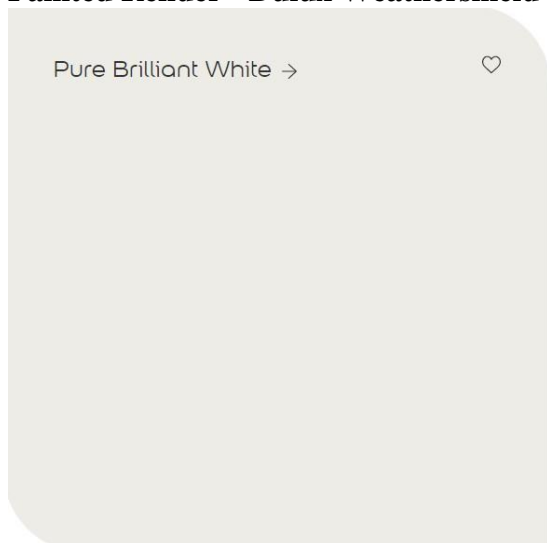

Red Brickwork – Terca Berksire Red

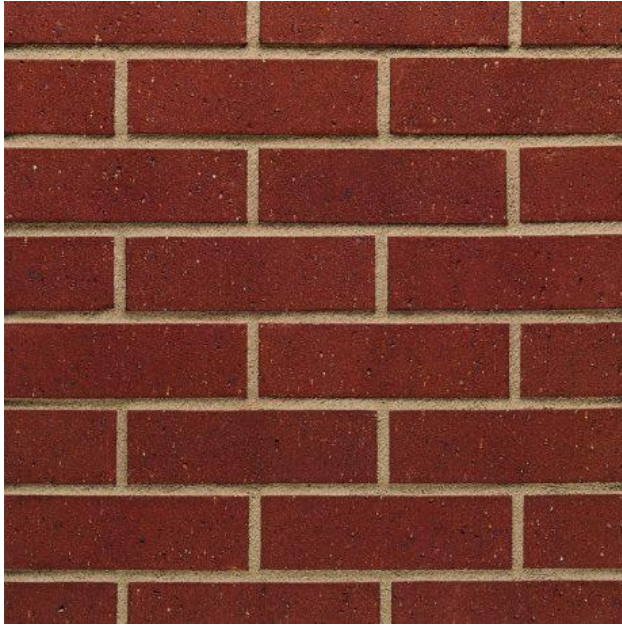

WINDOWS AND DOORS - UPVC – windows Pure White RAL 9010, front door black

FASCIAS, SOFFITS AND BARGES - UPVC Pure White RAL 9010

TIMBER DOORCASE AND OPENING SURROUNDS – Dulux Weathershield Gloss Gallant Grey



RAINWATER GOODS - UPVC Black

DRIVEWAYS

Tarmacadam – Light Grey



LIGHT GREY

6mm or 10mm, PSV 65 or 68