

LEGEND

Cill: Floor to Cill Height

Head: Cill to Head Height

2214 Floor to Ceiling measurement in mm

 SU: 111 Step Up in mm

■


100

Proposed Walls

IC Inspection Chamber

SCHEDULE OF MATERIALS:

RENDERED WALLS
UPVC DOORS
TIMBER/UPVC WINDOWS
PROFILED ROOF TILES

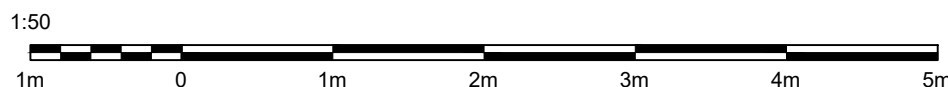

PROJECT Extension and Alterations at 65 High Street, Banwell, BS29 6AF		
DRAWING TITLE Survey 'As Existing'		
SCALE @ A1 As Shown	DATE December 21	DRAWN RT
DRAWING NUMBER 21-079-100		REVISION

STUDIO 63
ARCHITECTURE

t: 07773021828
e: ricky@studio63architecture.com
w: www.studio63architecture.com



SURVEY DRAWING

ALL DIMENSIONS TO BE CHECKED ON SITE. DO NOT SCALE FROM THIS DRAWING. THIS
DRAWING & ITS DESIGN IS THE COPYRIGHT OF STUDIO 63 ARCHITECTURE AND MAY NOT BE
REPRODUCED IN ANY FORM WHATSOEVER WITHOUT THEIR EXPRESS PRIOR CONSENT