
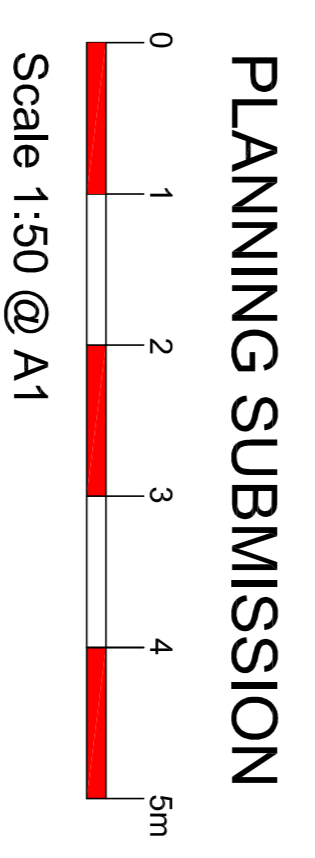
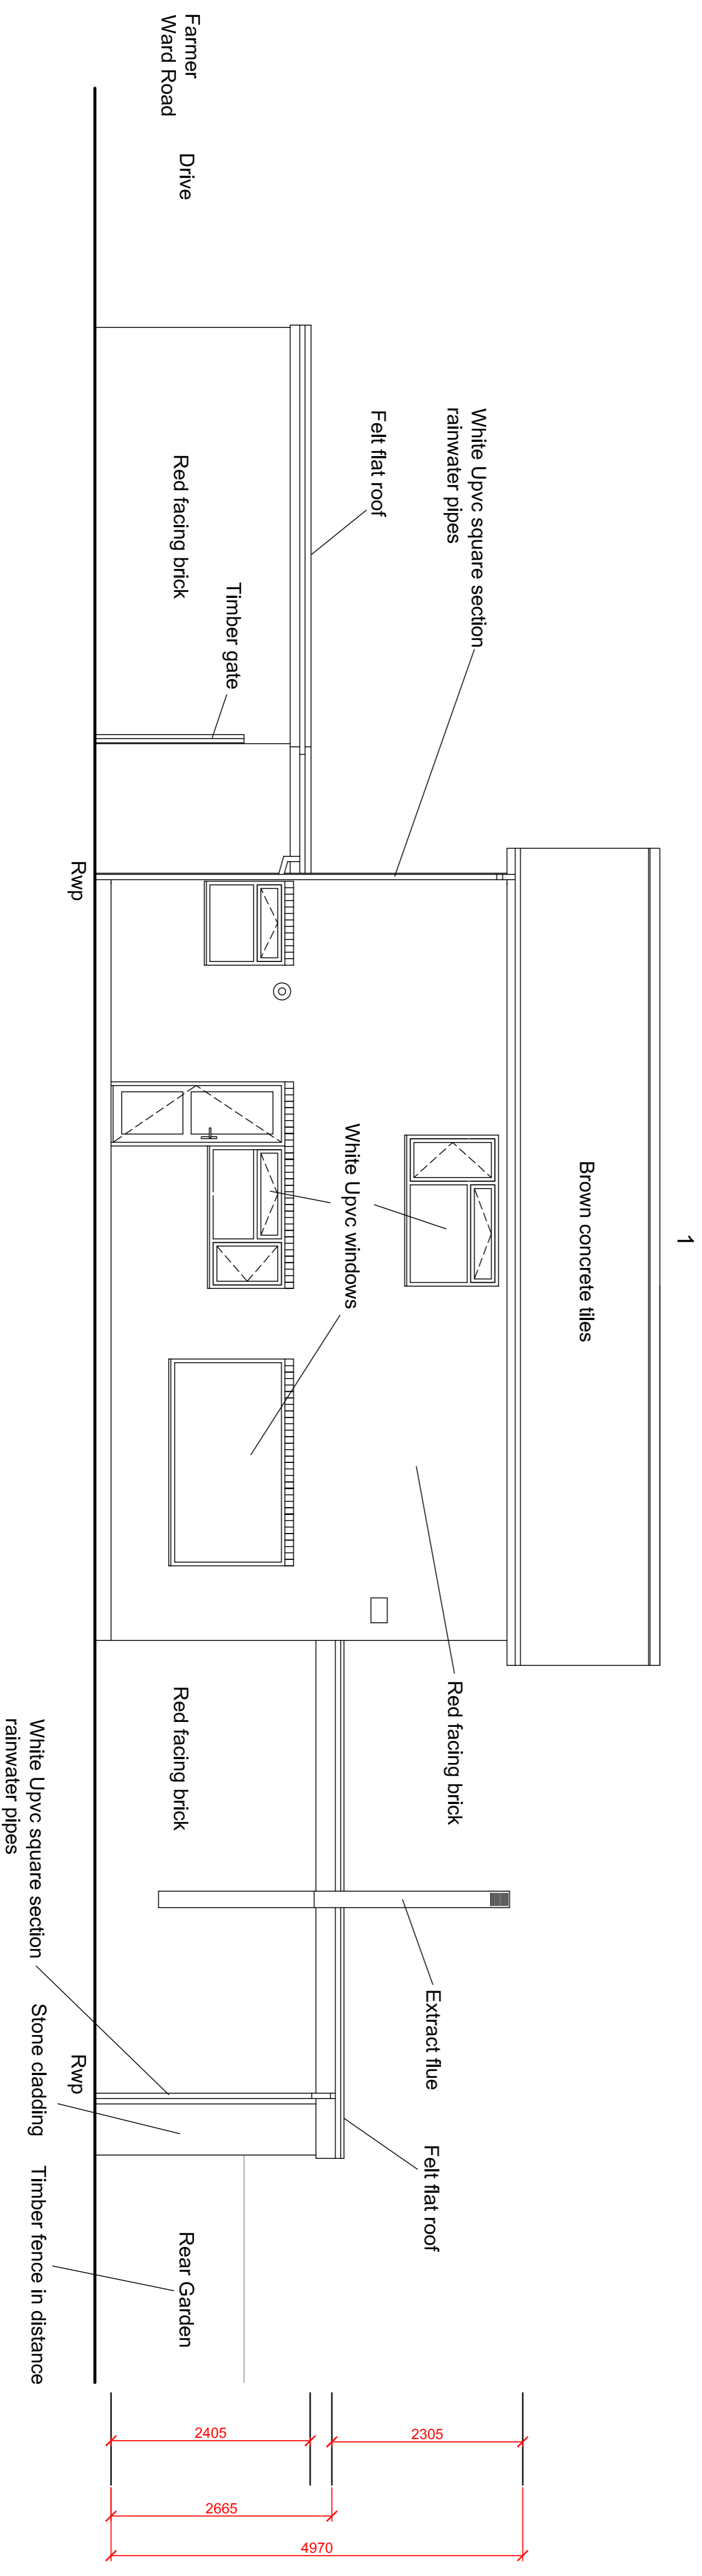
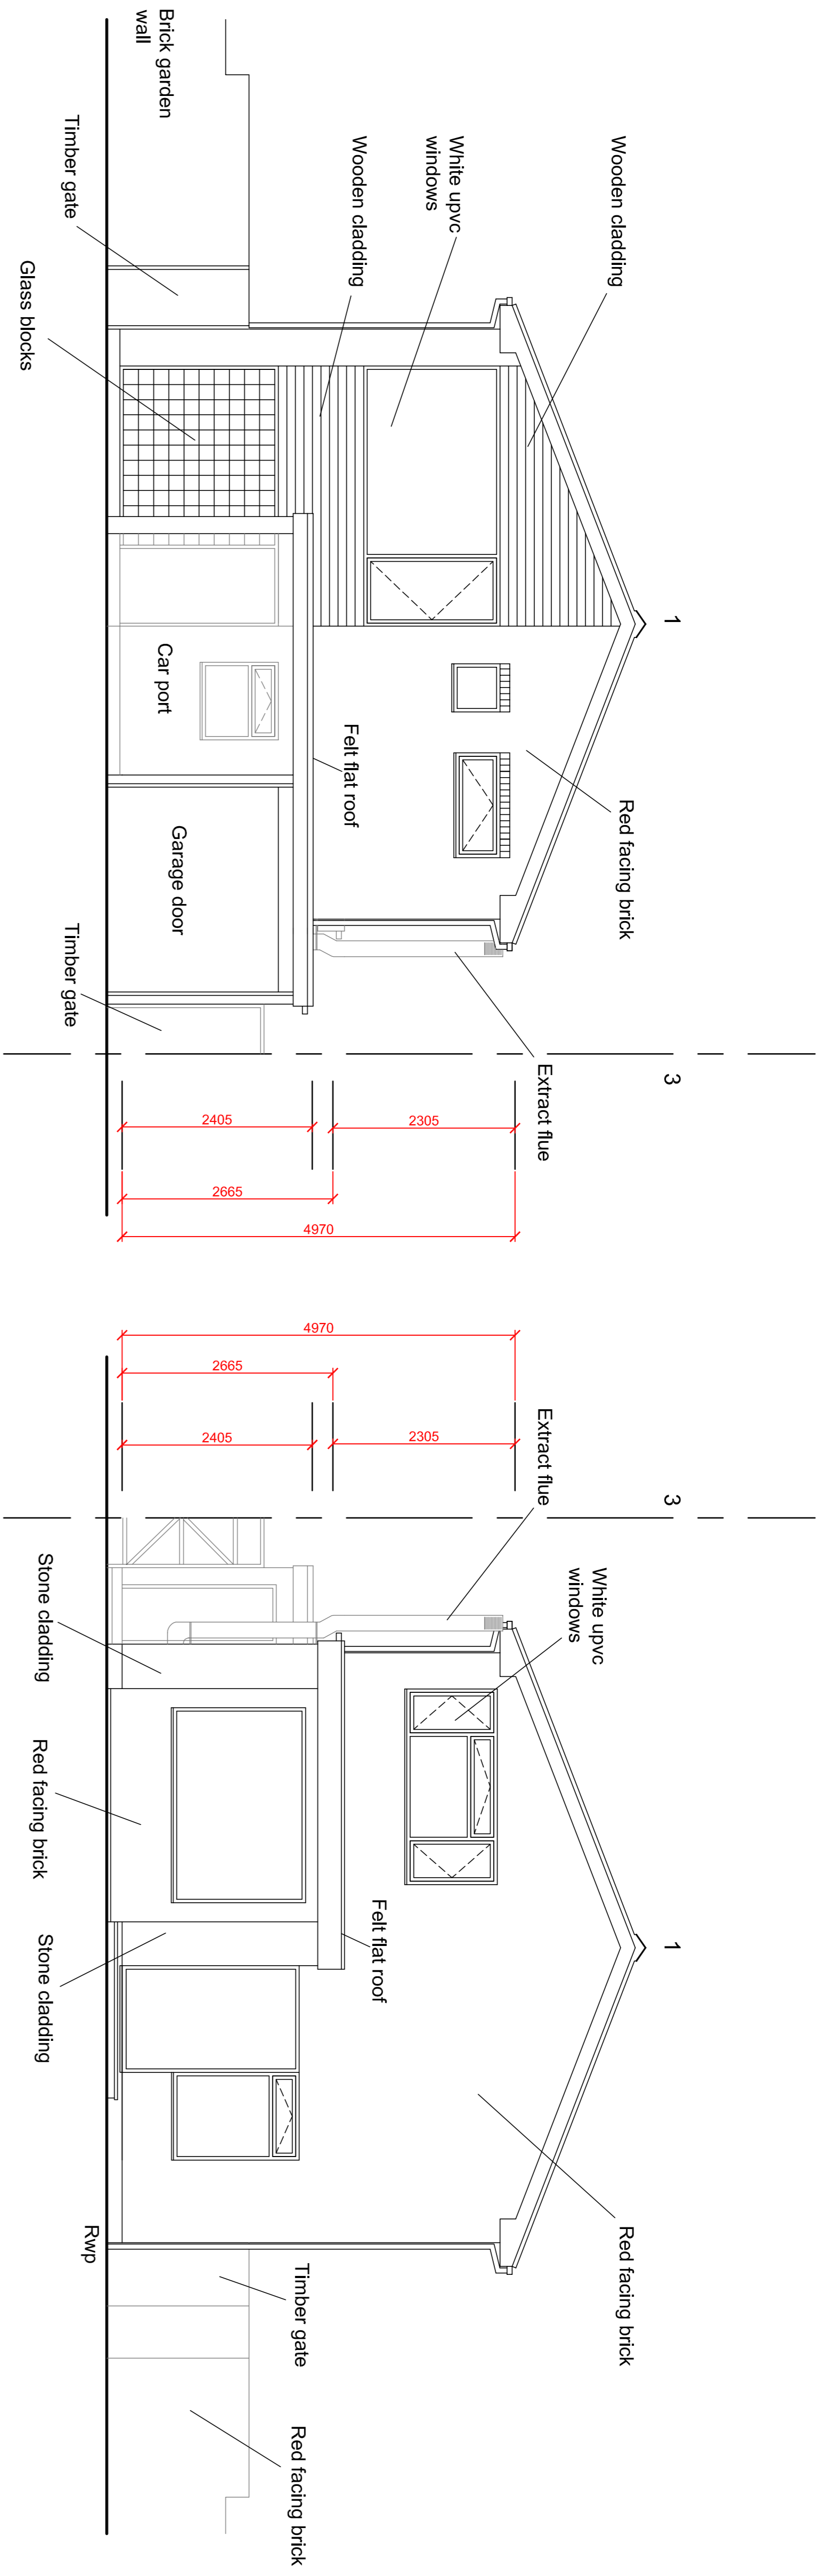


GENERAL NOTES
 DRAWING CAN BE SCALED FOR PRELIMINARY PURPOSES ONLY BUT IF IN ANY DOUBT ABOUT ANY OF THE DRAWN INFORMATION PLEASE ASK CDRB ARCHITECTS LTD.

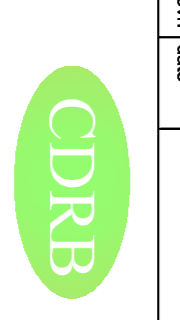

PLANNING SUBMISSION

form date	by	checkd
 cdrb architects ltd 3 Mill Court 3 Mill Court Kenilworth CV8 2DQ		
job title	1 Farmer Ward Road Kenilworth	
drawing title	Existing Front, Rear and Side Elevation Facing No 3 Farmer Ward Road	
scale	drawn by	date
1:50 @ A1	CR	February 2022
job no.	drawing no.	revision
12353	AL/P/ 03	