



GENERAL NOTES  
 DRAWING CAN BE SCALED FOR PRELIMINARY PURPOSES ONLY BUT IF IN ANY DOUBT ABOUT ANY OF THE DRAWN INFORMATION PLEASE ASK CDRB ARCHITECTS LTD.

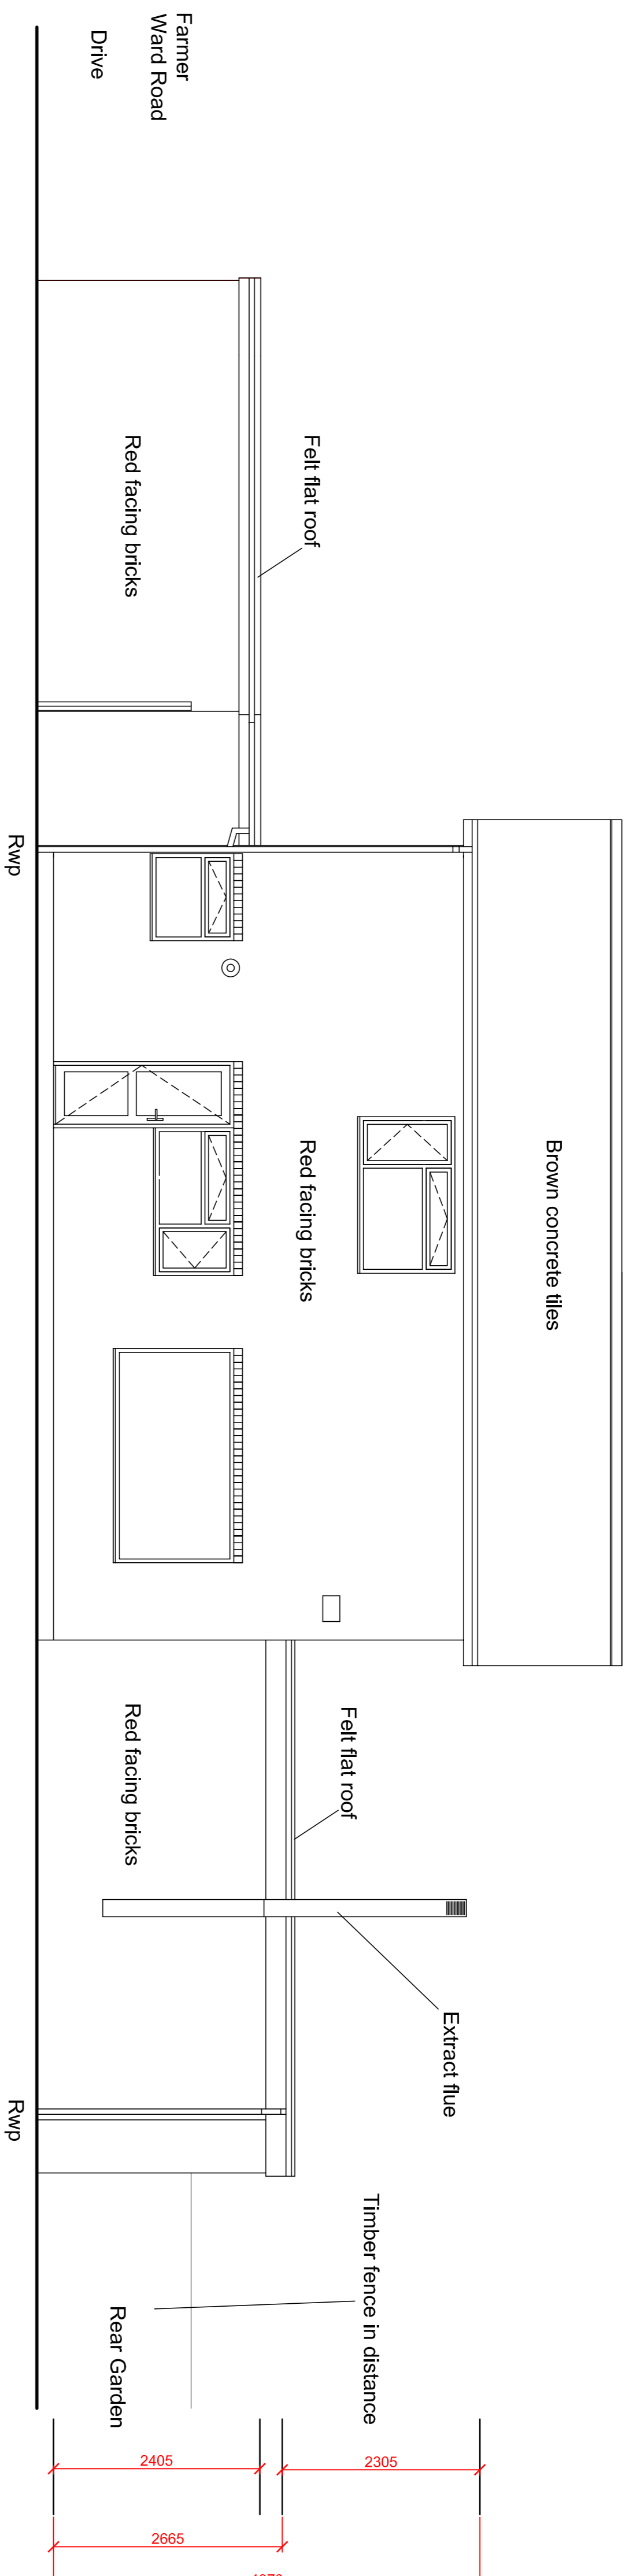


Existing Side Elevation Facing No 3  
 Scale 1:50 @ A1

All rainwater pipes to be in black square section Upvc connected to black angular profile Upvc gutters.  
 All fascias and soffits to be in white Upvc.

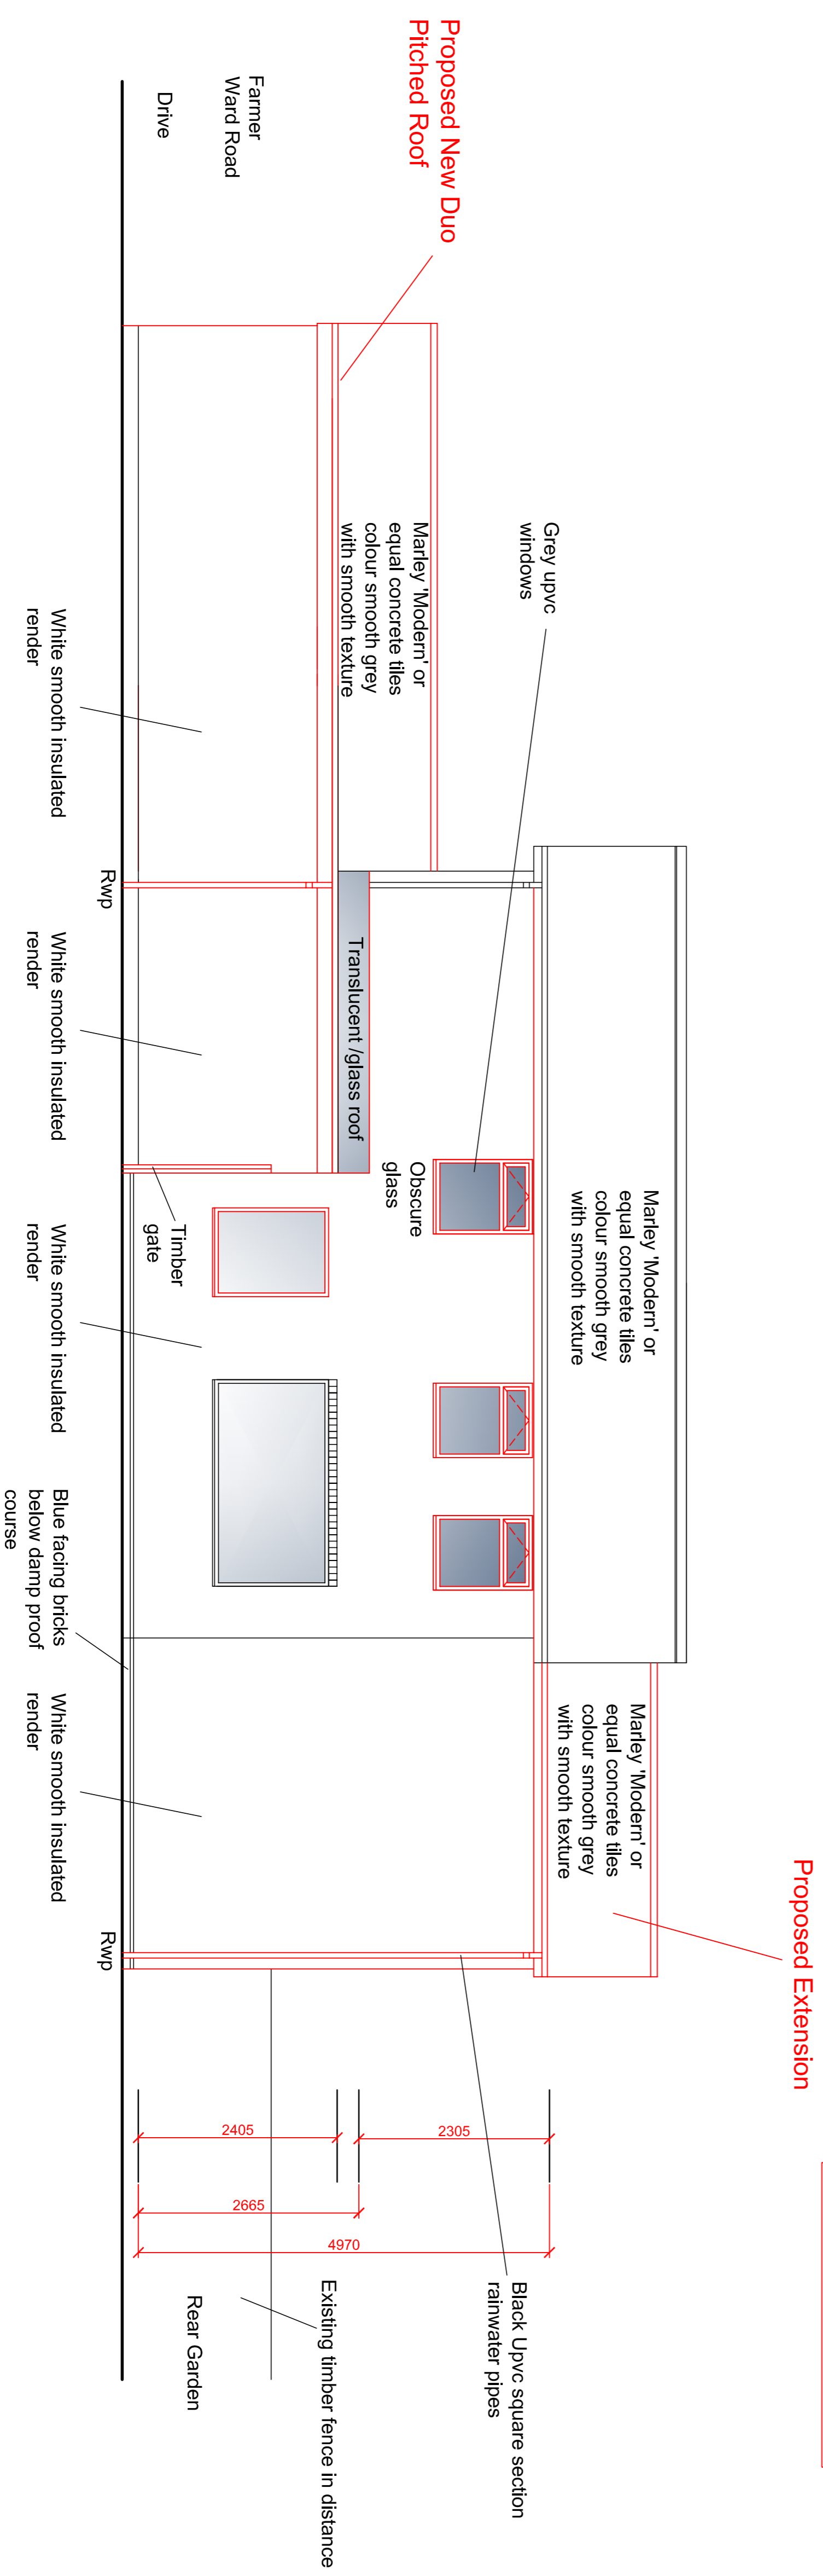

Proposed Side Elevation Facing No 3  
 Scale 1:50 @ A1

PLANNING SUBMISSION

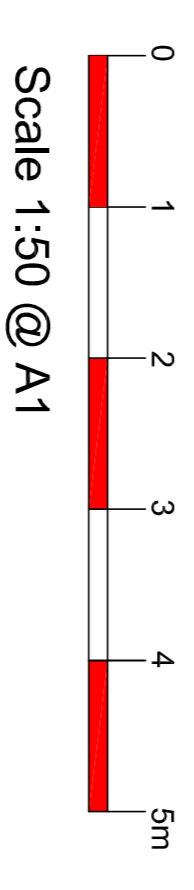

rev	date	description	by	checkd
A	4.3.22	North windows removed and timber gate added		



job title  
 1 Farmer Ward Road  
 Kenilworth

drawing title  
 Existing and Proposed Side Elevation  
 Facing No 3 Farmer Ward Road

scale	drawn by	date	checked by
1:50 @ A1	CR	February 2022	CDRB
job no.	drawing no.	revision	
12353	AL/P/05	A	