


Notes

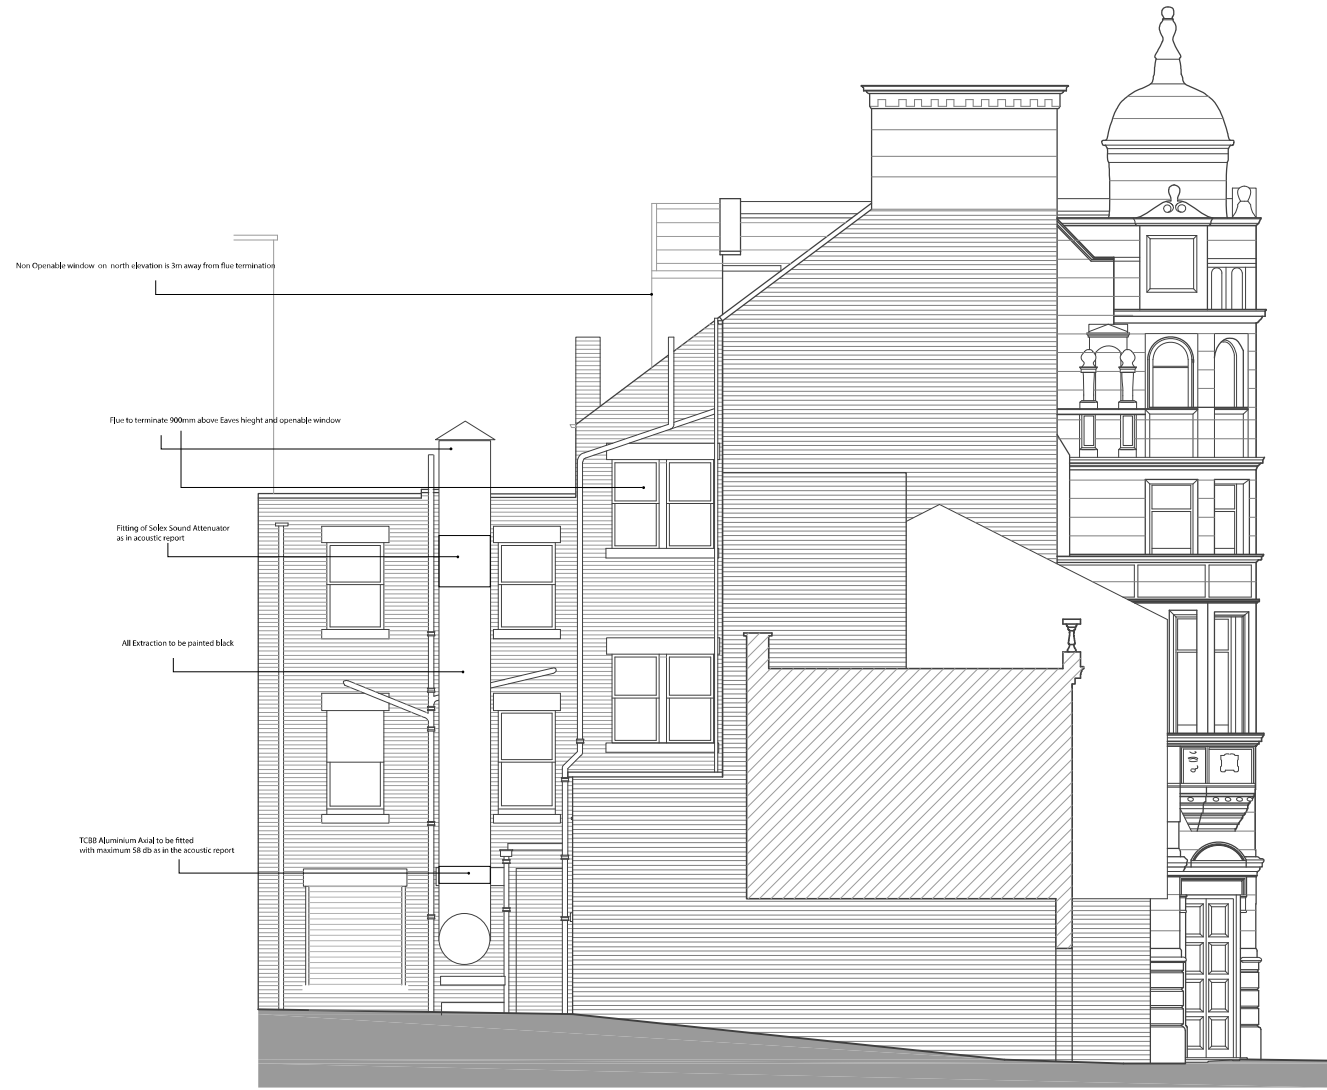

North West Elevation 1:50

Revis	Description	Date	By

15-17 Bridge Street, Stockport, SK1 1XR

carbonmaze

ryan@carbonmaze.co.uk

Scale:	1:50	Printed At:	A1	Date:	02/09/22	Drawn by:	RM	Checked by:	BM
--------	------	-------------	----	-------	----------	-----------	----	-------------	----

Sheet No:	A	Sheet Title:	Existing Elevations
-----------	---	--------------	---------------------