


- Notes:
1. All dimensions are in millimeters unless otherwise stated, contractor to not scale from drawings.
 2. All work to be carries out in accordance with the current edition of the building regulations 1991 (inc amendments) and all relevent british standards/codes of practice.
 3. The Contractor is responsible for the correct setting out of the works on site, all dimensions to be checked prior to fabrication of materials and commencement of works.
 4. Steel sizes for openings and doors to be calculated by a competent engineer and calculations supplied.

13/12/2021
08:50:31

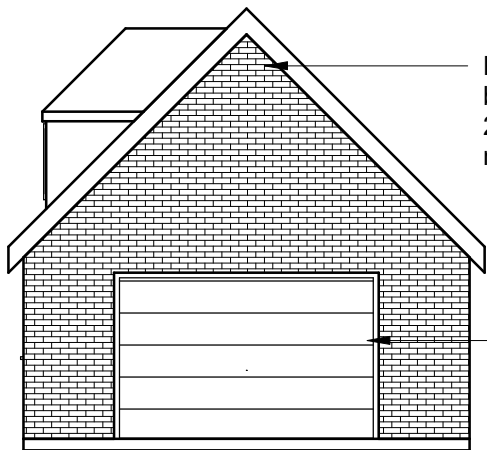


Proposed Workshop / studio brick building with gable ends, pitched roof and 2No. Dormer windows. Proposed materials to match existing main dwelling.

Proposed sectional garage door.


Front Elevation Proposed

1 : 100

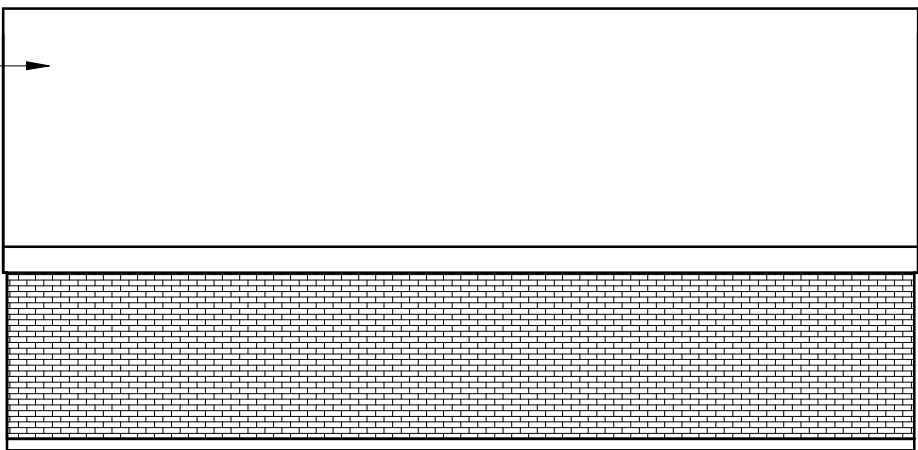


Side Elevation Proposed

1 : 100

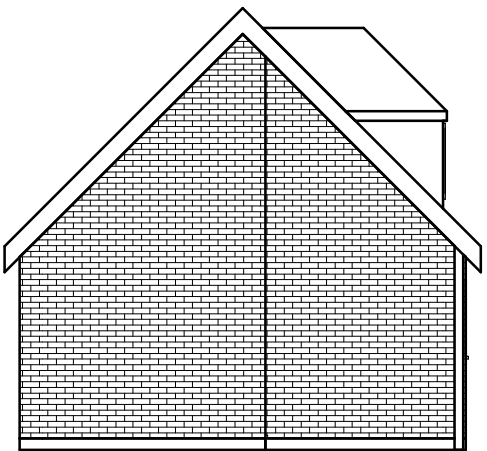

Rear Elevation Proposed

1 : 100

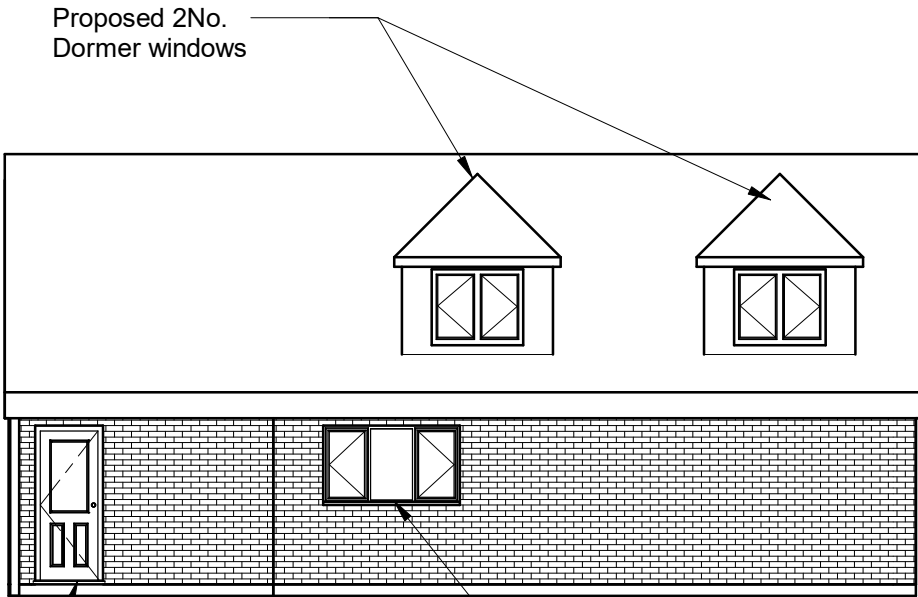

Proposed 2No. Dormer windows

Proposed door to studio stairs.

Proposed window.

Side Elevation Proposed.

1 : 100

Issue	Date	By	Chkd	Appd
-------	------	----	------	------

Job Title
Erection of a 2No. Outbuildings

Client
Mrs J Elliott
Stoneybridge House, Clifton Park,
Netherseal Road, B79 0BE

Elevations
Proposed Layout
Workshop / Studio

Scale at A3

1 : 100

Discipline
Architectural

Job No
N/A

Drawing Status

Planning Permission

Drawing No

EL-001

Issue

2