
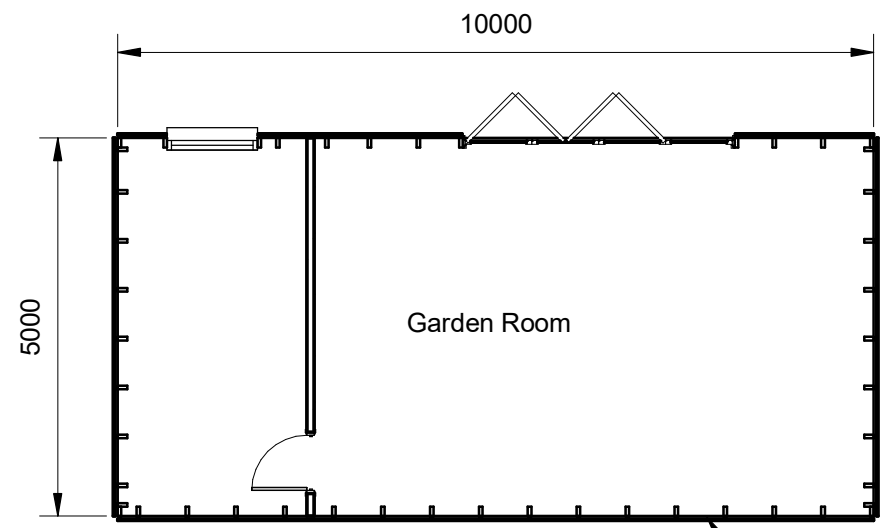



A3

A B C D E F G H

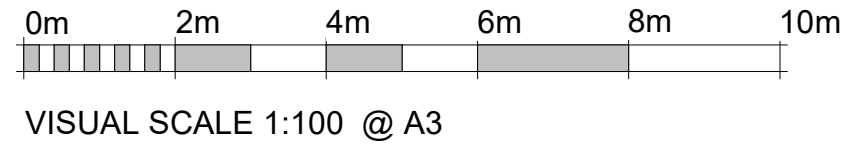


1 Proposed Layout
1 : 100


Proposed Timber Garden Room with cladding to outside, bifold door, window and corrugated roofing.

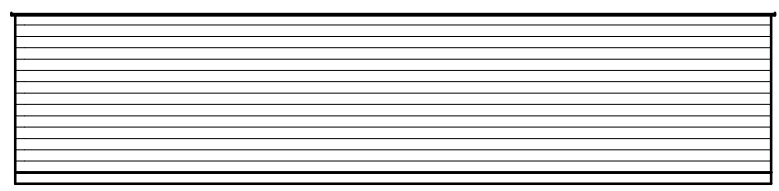


A Front Elevation
1 : 100

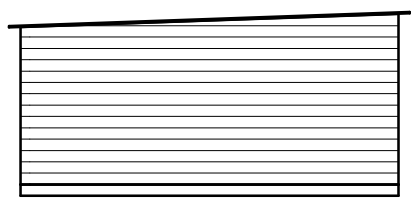

B Side Elevation
1 : 100

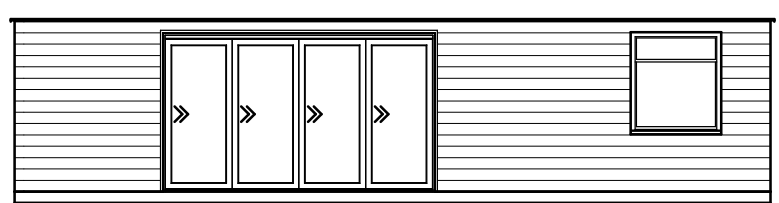

C Rear Elevation
1 : 100

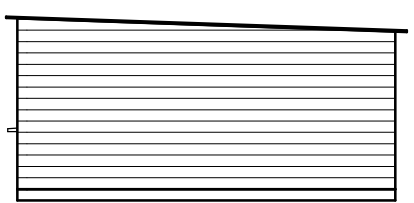

D Side Elevation.
1 : 100

Notes:

1. All dimensions are in millimeters unless otherwise stated, contractor to not scale from drawings.
2. All work to be carries out in accordance with the current edition of the building regulations 1991 (inc amendments) and all relevent british standards/codes of practice.
3. The Contractor is responsible for the correct setting out of the works on site, all dimensions to be checked prior to fabrication of materials and commencement of works.
4. Steel sizes for openings and doors to be calculated by a competent engineer and calculations supplied.

06/09/2021
16:52:39

Issue	Date	By	Chkd	Appd

Job Title
Erection of a 2No. Outbuildings

Client
Mrs J Elliott
Stoneybridge House, Clifton Park,
Netherseal Road, B79 0BE

Elevation & Layout
Proposed Layout
Proposed Timber Garden Room

Scale at A3 1 : 100

Discipline Architectural

Job No N/A Drawing Status Planning Permission

Drawing No EL-002 Issue 1