



Guarding to patio to be glass panels with metal handrail fixed to the top of the glass. Balustrade to be fixed to a brick upstand on rendered walls

Note: Steps and handrail to building regulations.

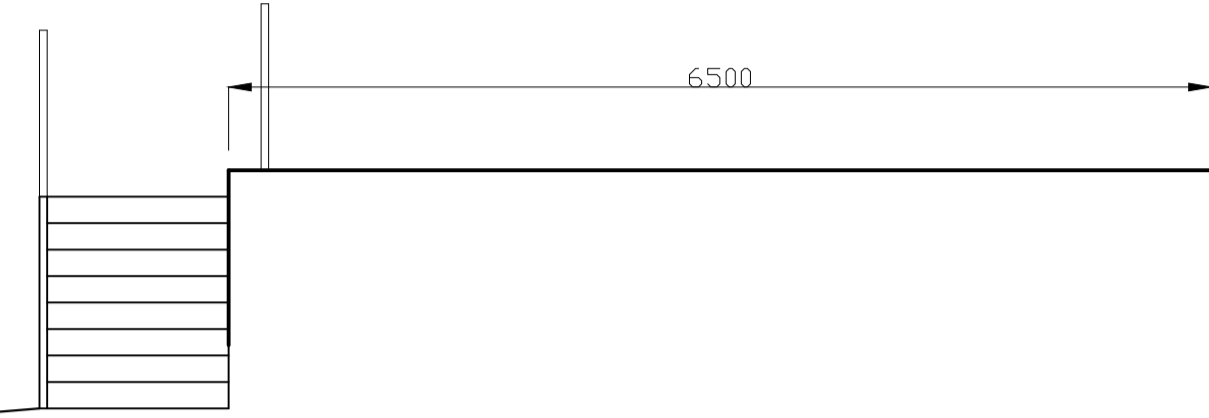

Scale: 1:50

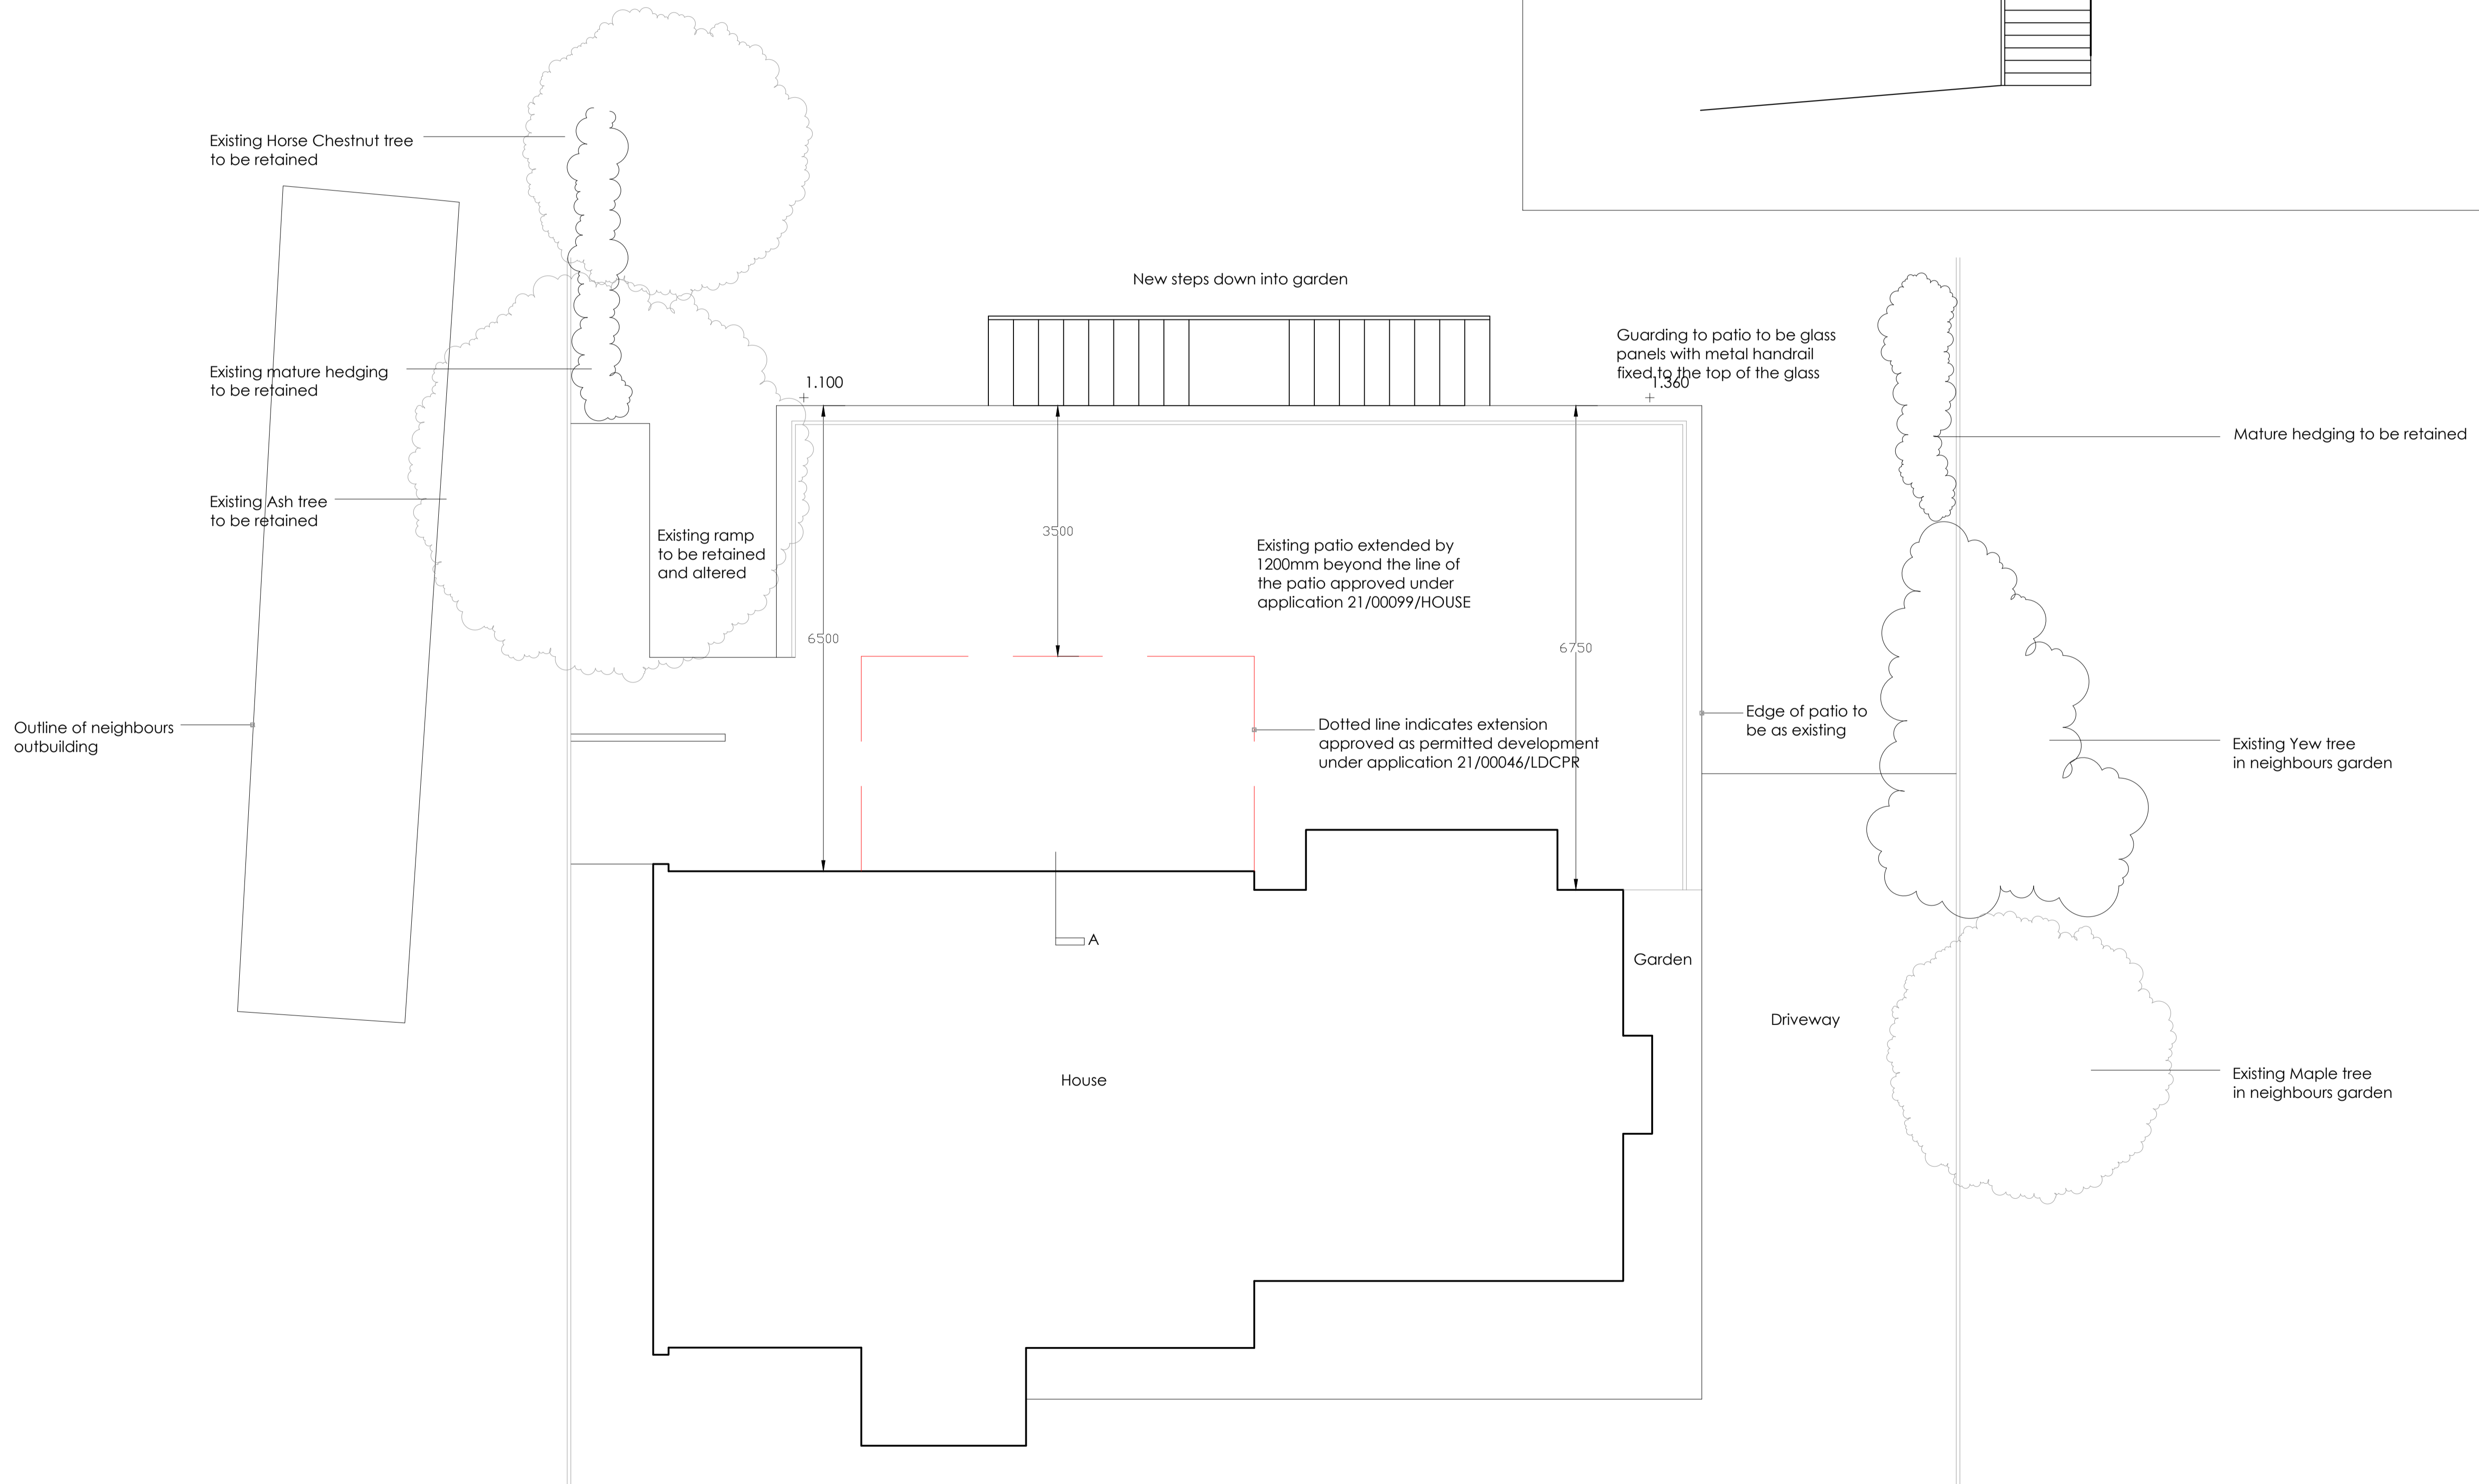

Scale: 1:50

Client:			
Mr and Mrs Footer			
Project:			
28 PILGRIMS WAY EAST OTFORD TN14 5QN			
Drawing Title:			
REVISED PATIO STEPS LAYOUT & SECTIONS			
Drawn By:	Date:	07/02/2022	
Drawing Scale:	Sheet No.:	PW-01-01	Revision: C
<small>This drawing remains the property of Oliver John and is issued on condition that it is not disclosed or copied in part or whole to any other unauthorised person without the prior consent of Oliver John</small>			