




Toilet Front Elevation

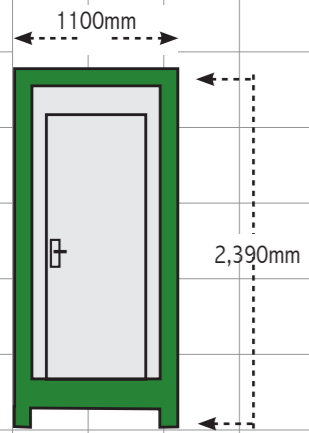


Toilet Side Elevation

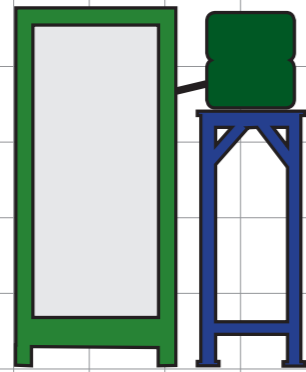


Toilet Rear Elevation

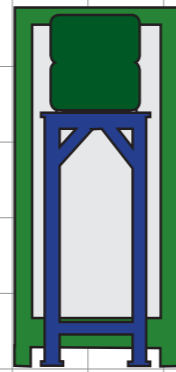


Toilet floor plan

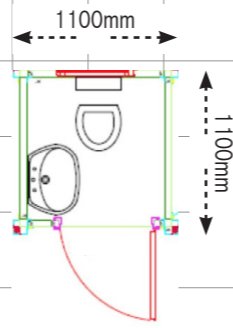

Toilet Front elevation showing roof to create an extended water catchment area. The roof will be approx 3m x 3m.

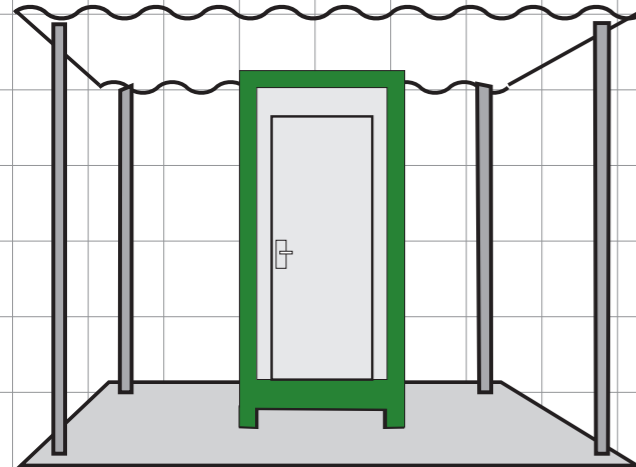

Toilet Rear elevation showing roof.

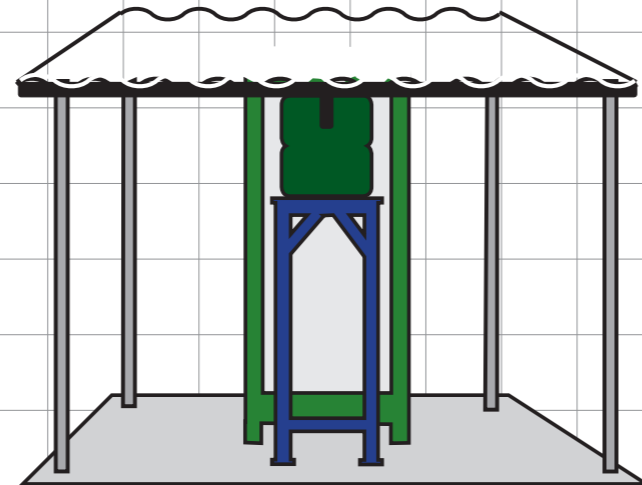

Component parts. Not to scale.



**DRAWINGS SCALE 1cm:50cm
PHOTO MOCKUPS NOT TO SCALE**