


PRELIMINARY DESIGN

Design Notes

Symbol	QTY	Description	Part Number
A	7	ASD HIGHWAY DIAMOND ELITE BLACK IP68 2700K LED 8430 - M1 OPTIC - 3m MOUNTING	HWDBZ7LED0430M1
B	11	ASD HIGHWAY DIAMOND ELITE BLACK IP68 2700K LED 8850 - F0 OPTIC - 4m MOUNTING	HWDBZ7LED0850F0

- 0.2 lux
- 0.5 lux
- 1.0 lux
- 5.0 lux
- 10.0 lux

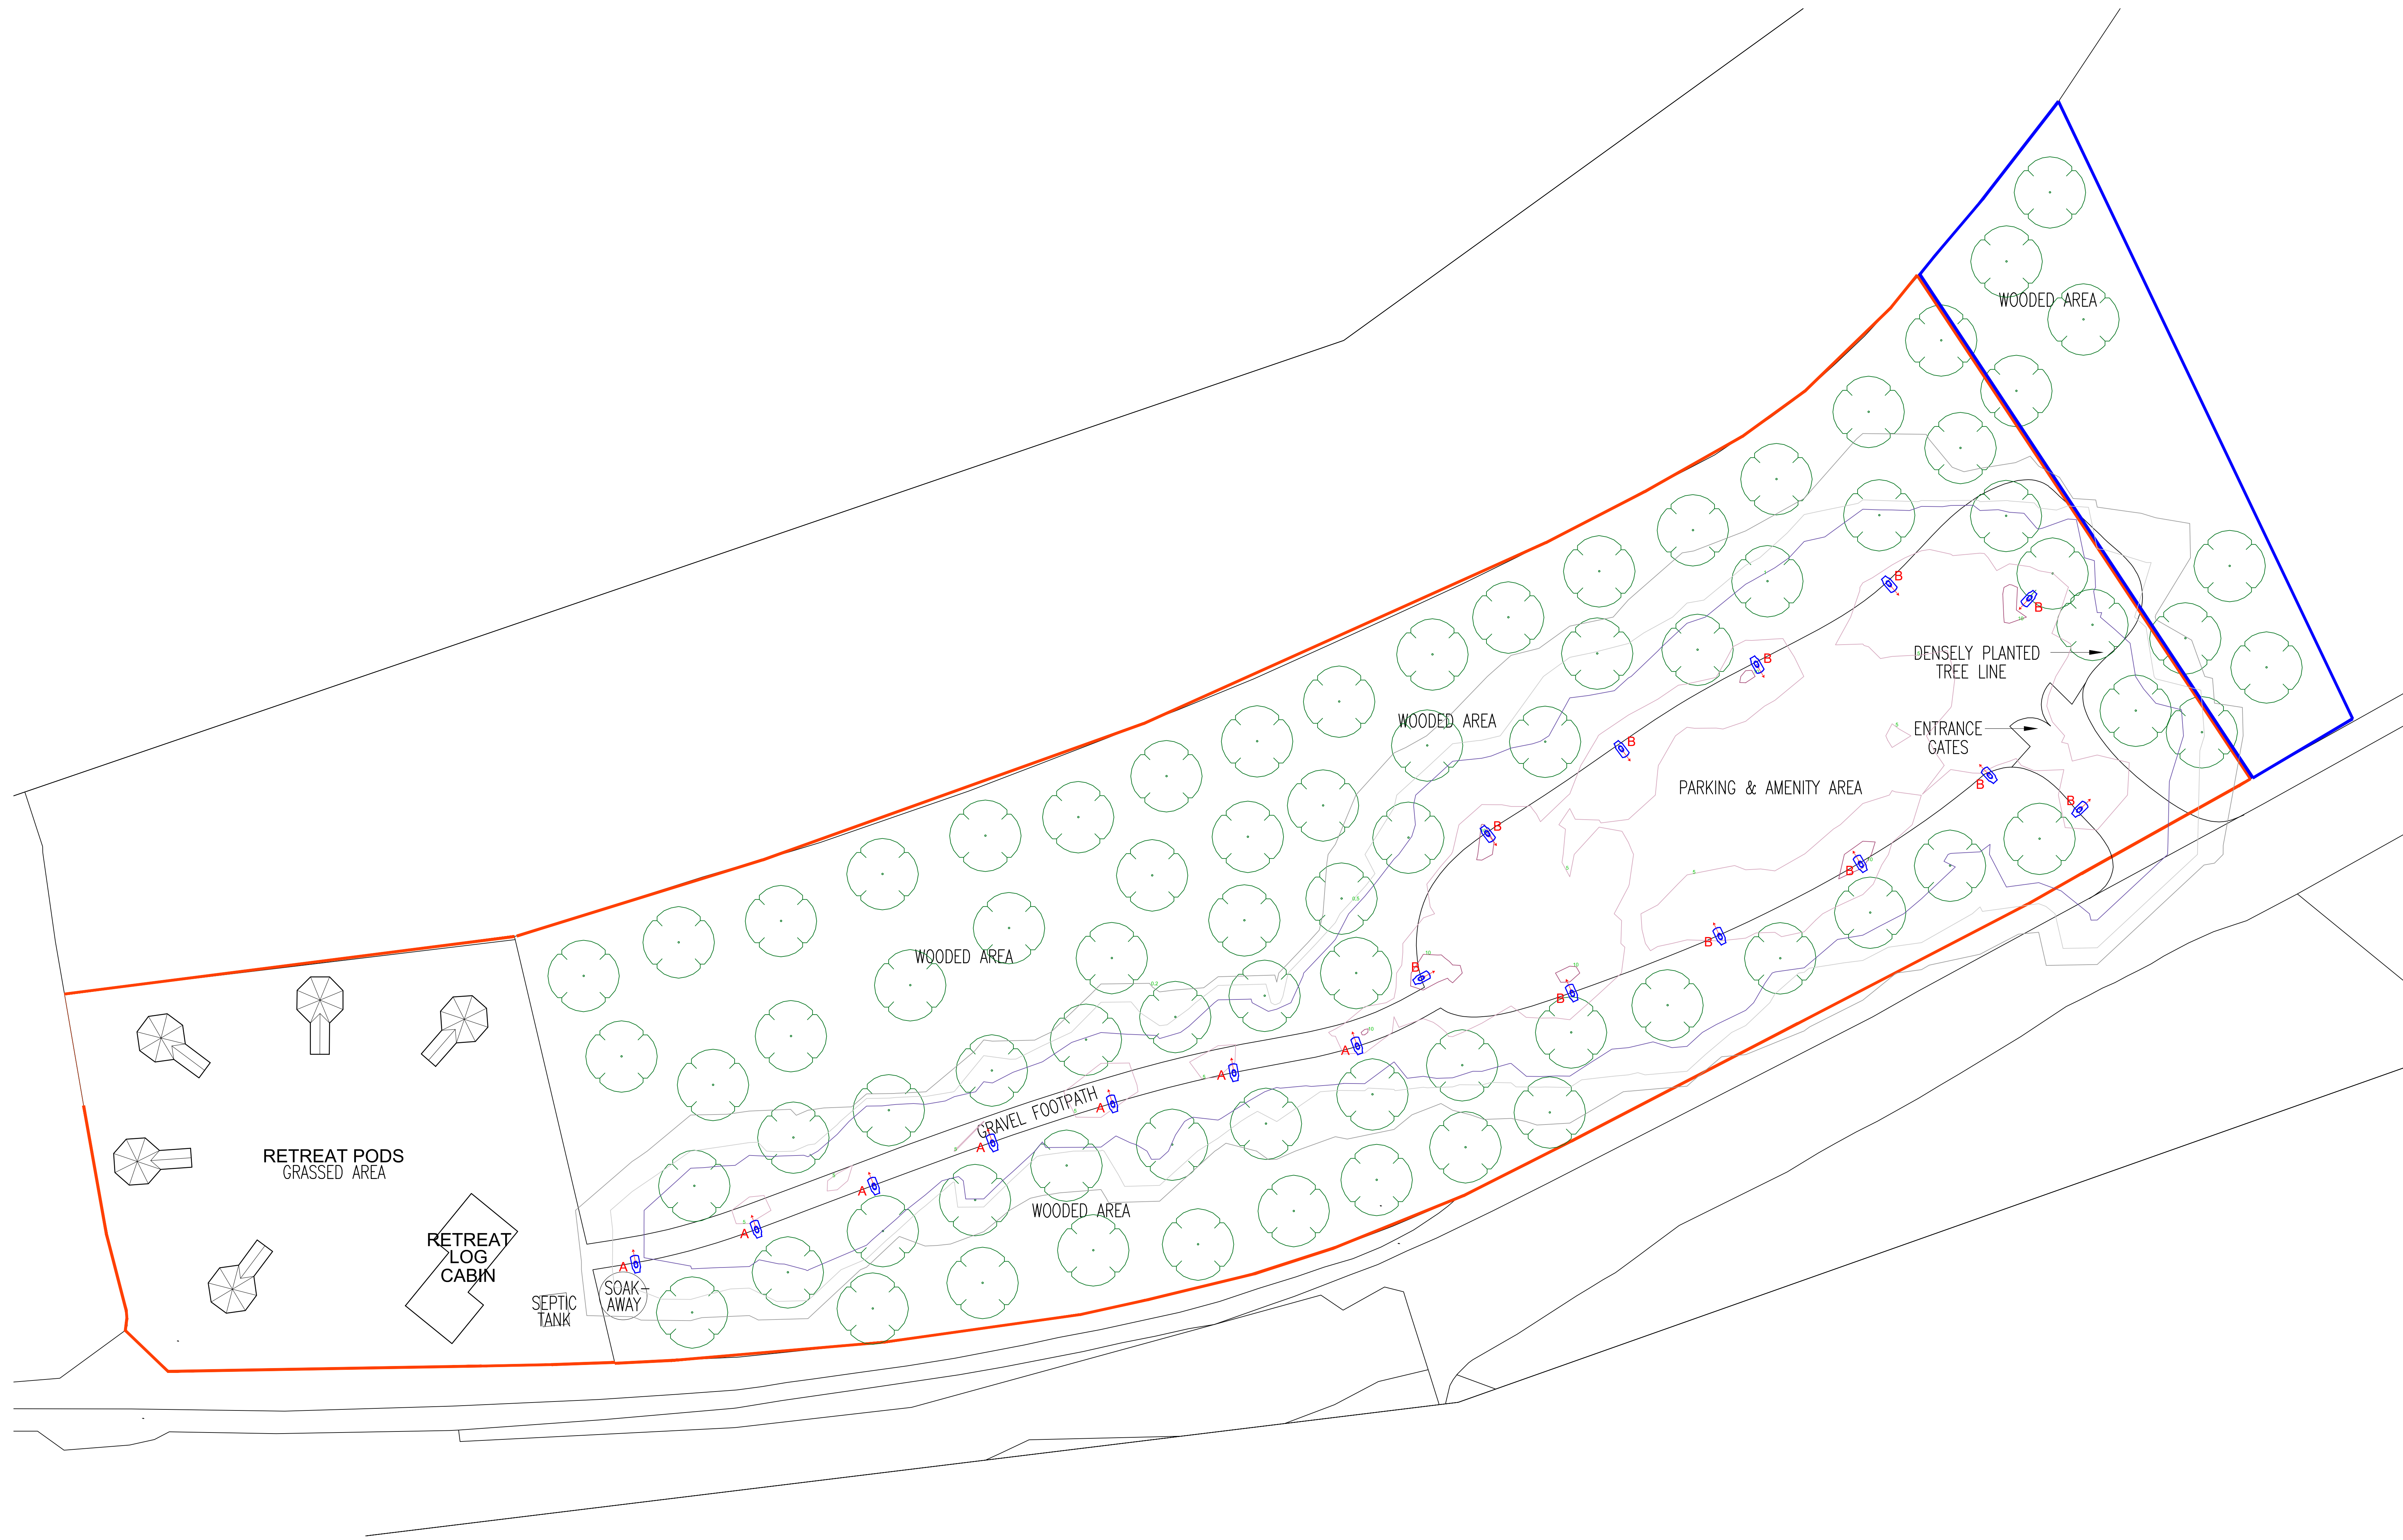

00	Preliminary Design	--	--	01/12/21
Rev	Revision details	By	Appd	Date

Design: AN
 Appd: ME
 Date: 01/12/21



ASD LIGHTING PLC
 MANGHAM RD
 BARBOT HALL INDUSTRIAL ESTATE
 ROTHERHAM
 SOUTH YORKSHIRE
 S61 4RJ
 TEL: 01709 843300
 E-mail: spec@asdlighting.com

Project
DN-MR-1121-018
NEWTOWN PODS

Drawing Title
EXTERIOR LIGHTING
EXTERIOR LIGHTING

Scale : 1:250 @ A0 Dimensions : mm