


Note  
 This drawing is protected by copyright and must not be copied or reproduced without the written consent of Graham Simpkin Planning. All dimensions and sizes to be checked on site.  
 North points are indicative. ©

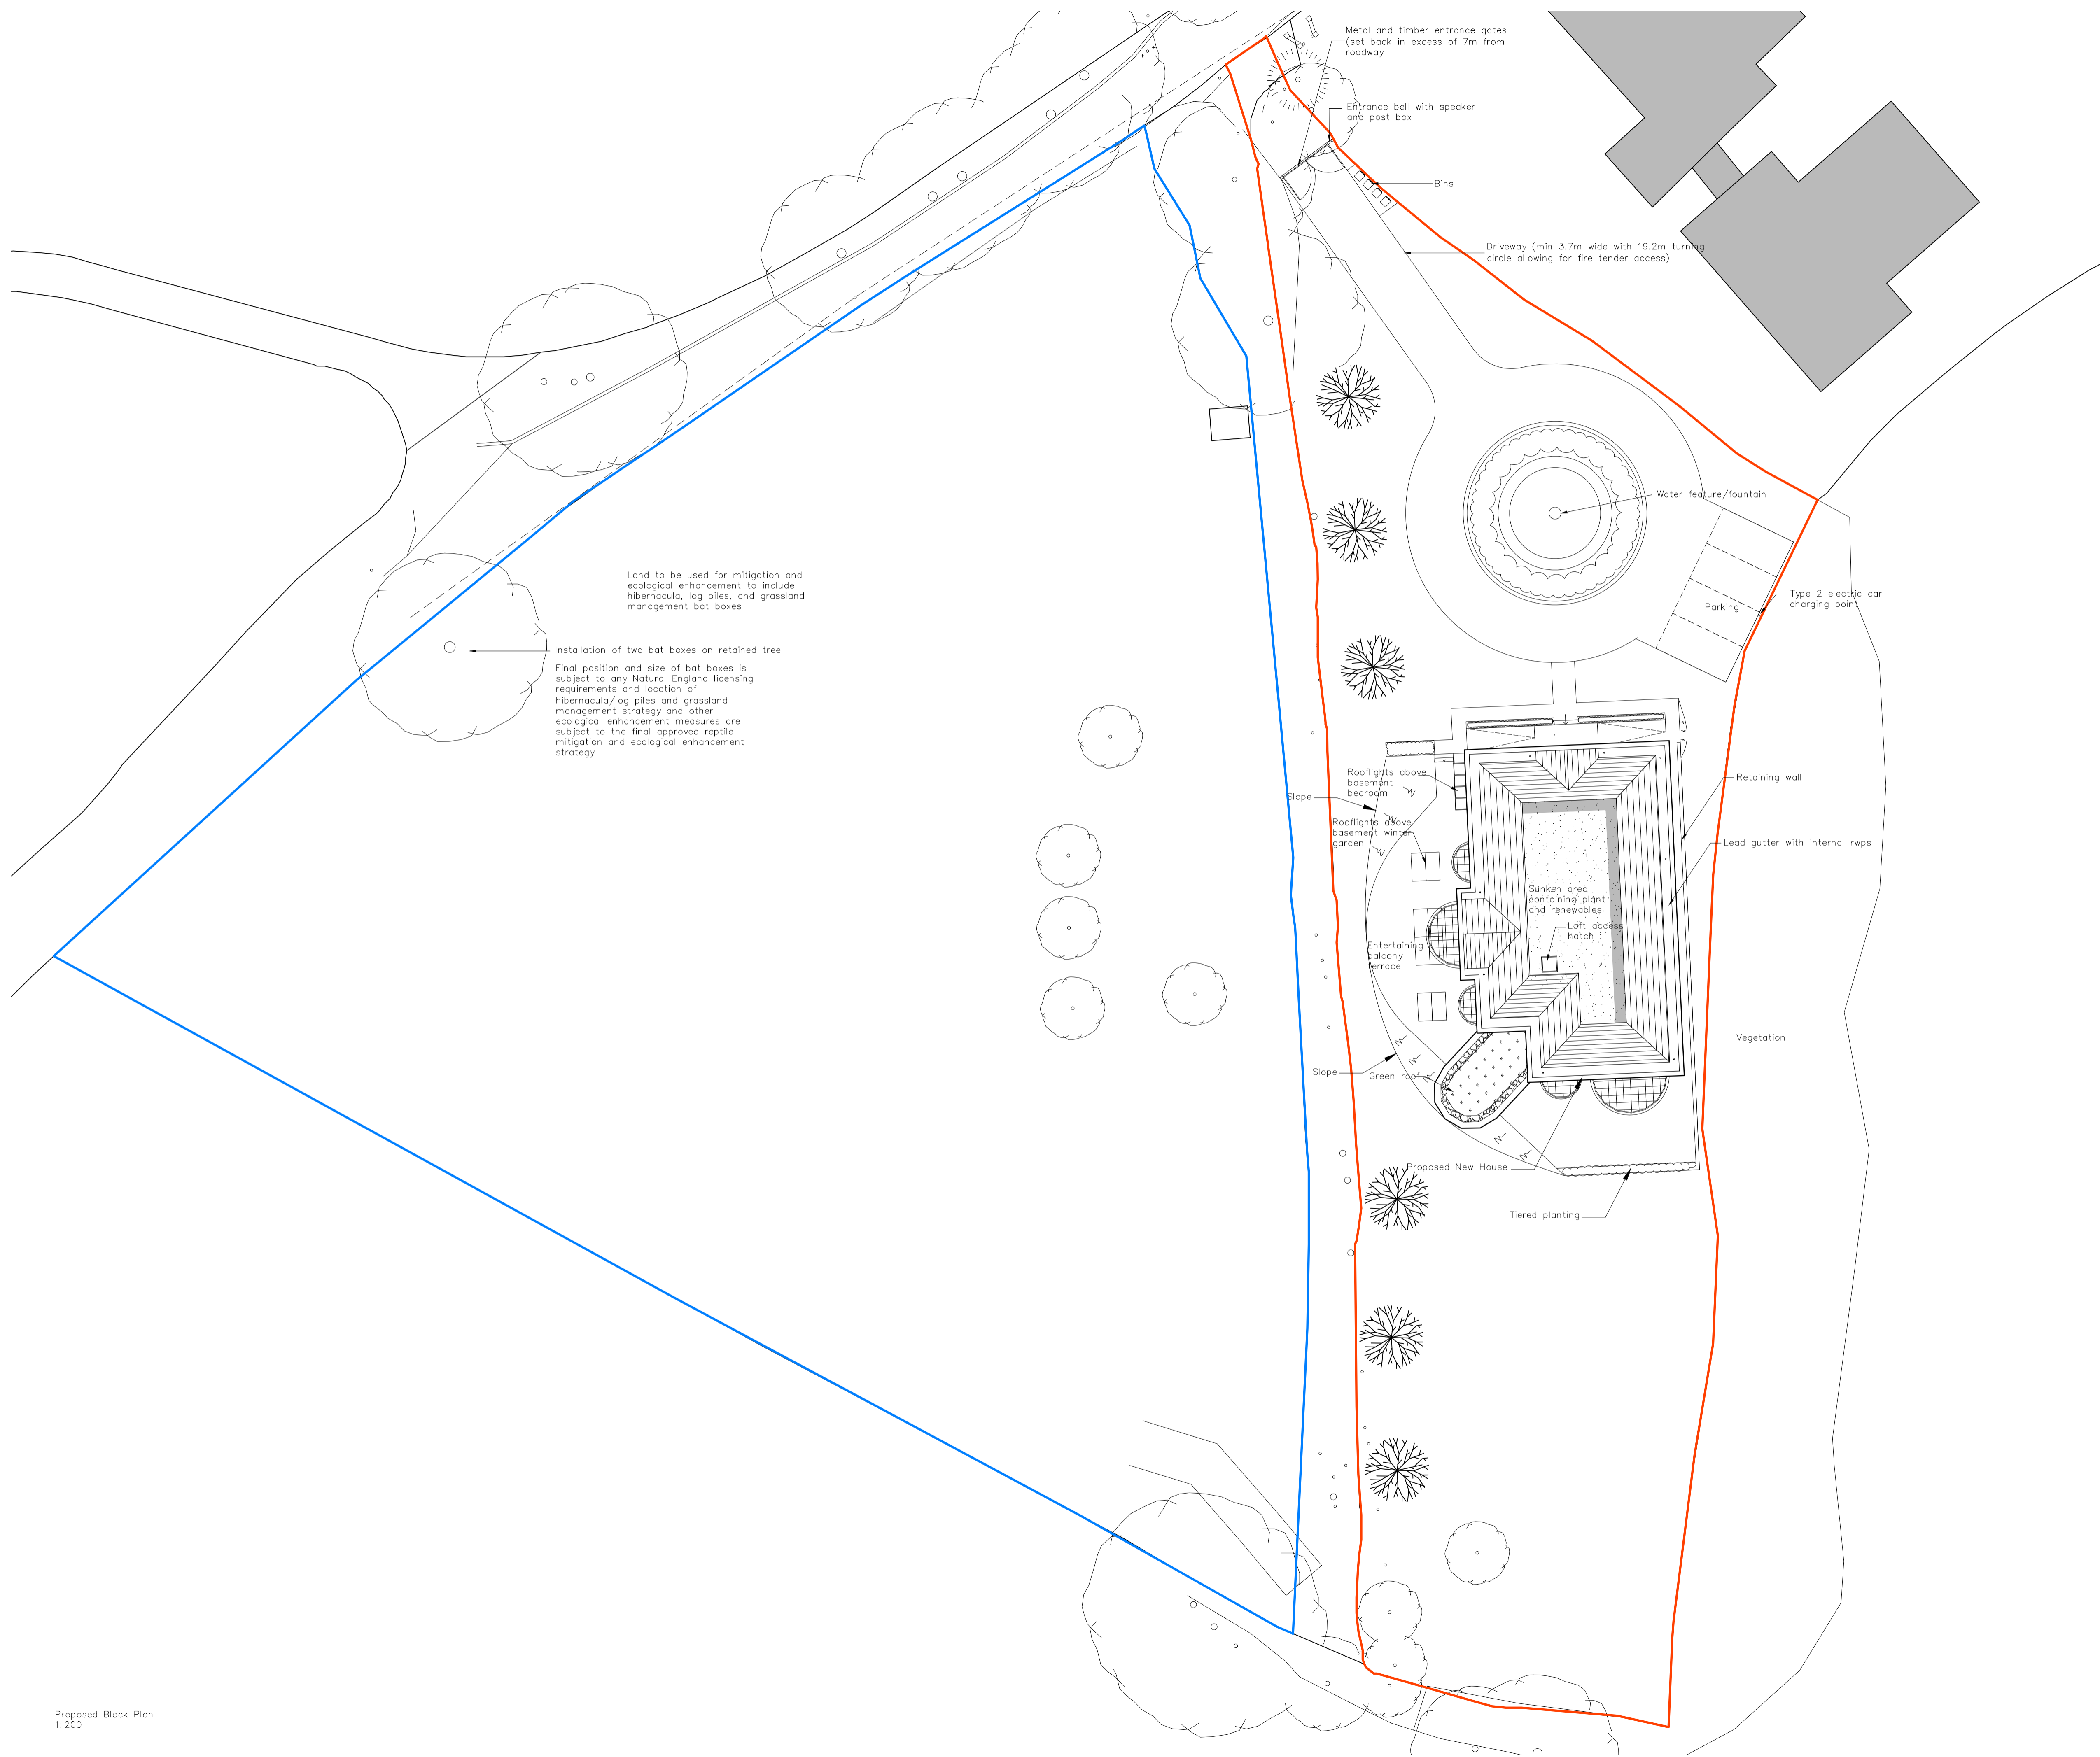

Land to be used for mitigation and ecological enhancement to include hibernacula, log piles, and grassland management bat boxes

Installation of two bat boxes on retained tree

Final position and size of bat boxes is subject to any Natural England licensing requirements and location of hibernacula/log piles and grassland management strategy and other ecological enhancement measures are subject to the final approved reptile mitigation and ecological enhancement strategy

Proposed Block Plan  
 1:200

**GSP**  
 Graham Simpkin Planning

2 The Parade, Ash Road, Hartley Longfield, Kent DA3 8BG  
 Tel: 01474 703705  
 www.grahamsimpkinplanning.co.uk  
 Email: webmail@grahamsimpkinplanning.co.uk

Project Title Bean Cottage, Shellbank Lane, Bean DA2 8AX	Job No 3480
Drawing Title Proposed Block Plan	Drawing No 03
Date 02.02.2022	Checked by SC

Scale  
1:200 @ A1

Note