


Existing section

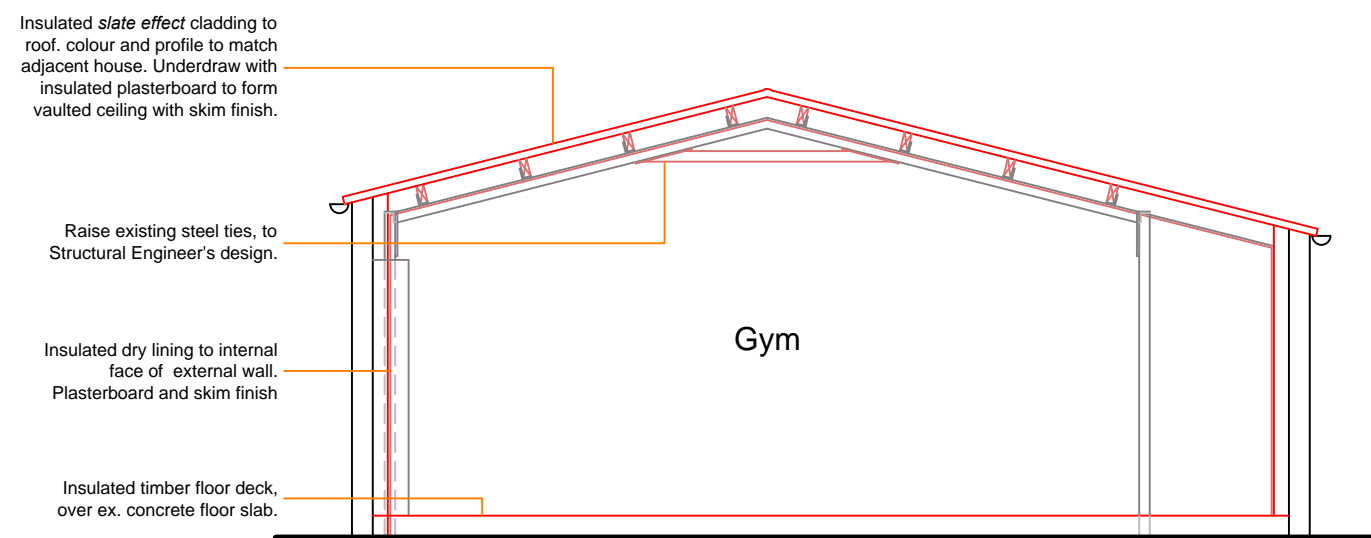

Proposed Section

rev	date	description

Mr & Mrs Chrimes

Alterations to Outbuilding
Rose Farm House
South End
Seaton Ross
YO42 4LZ

Sections
-as existing & proposed-

1:50 @ A3

October 2021

21.3279-07

