




Rear Elevation As Proposed

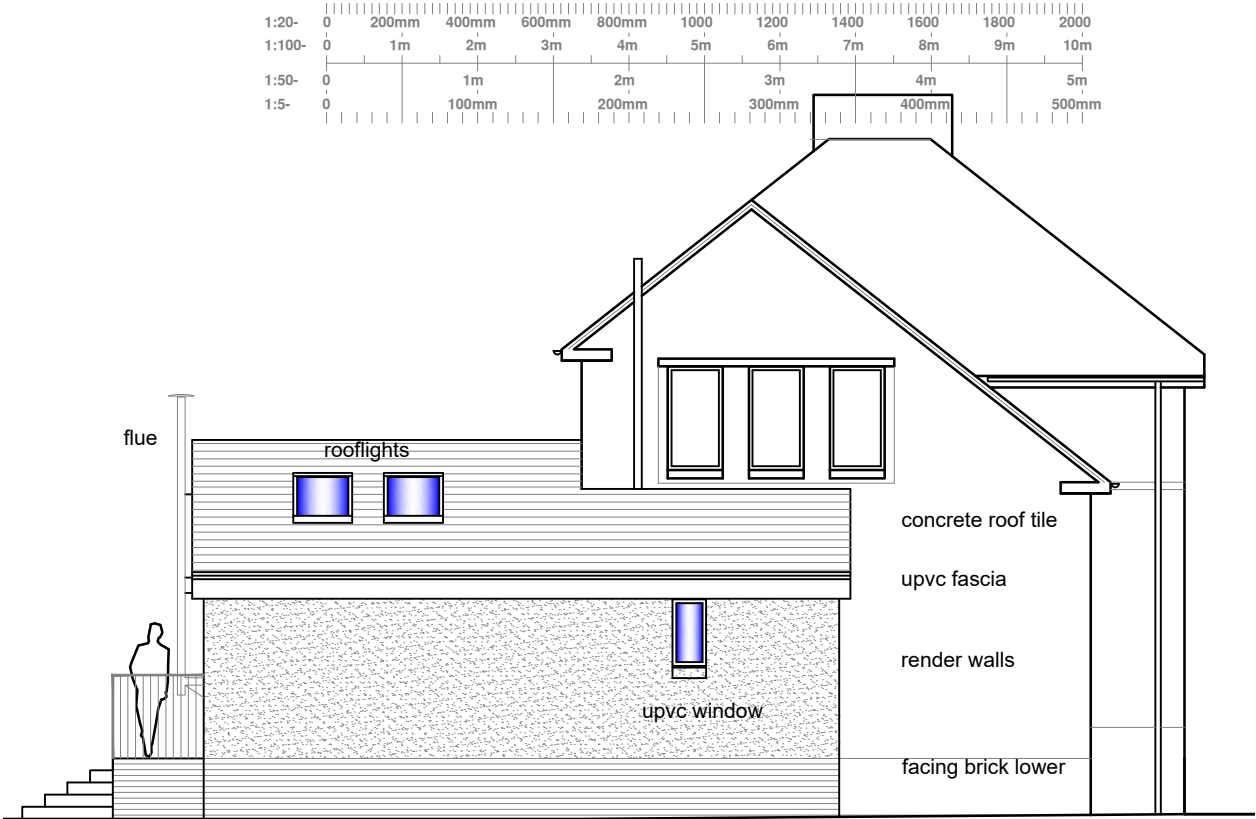


Gable Elevation As Proposed

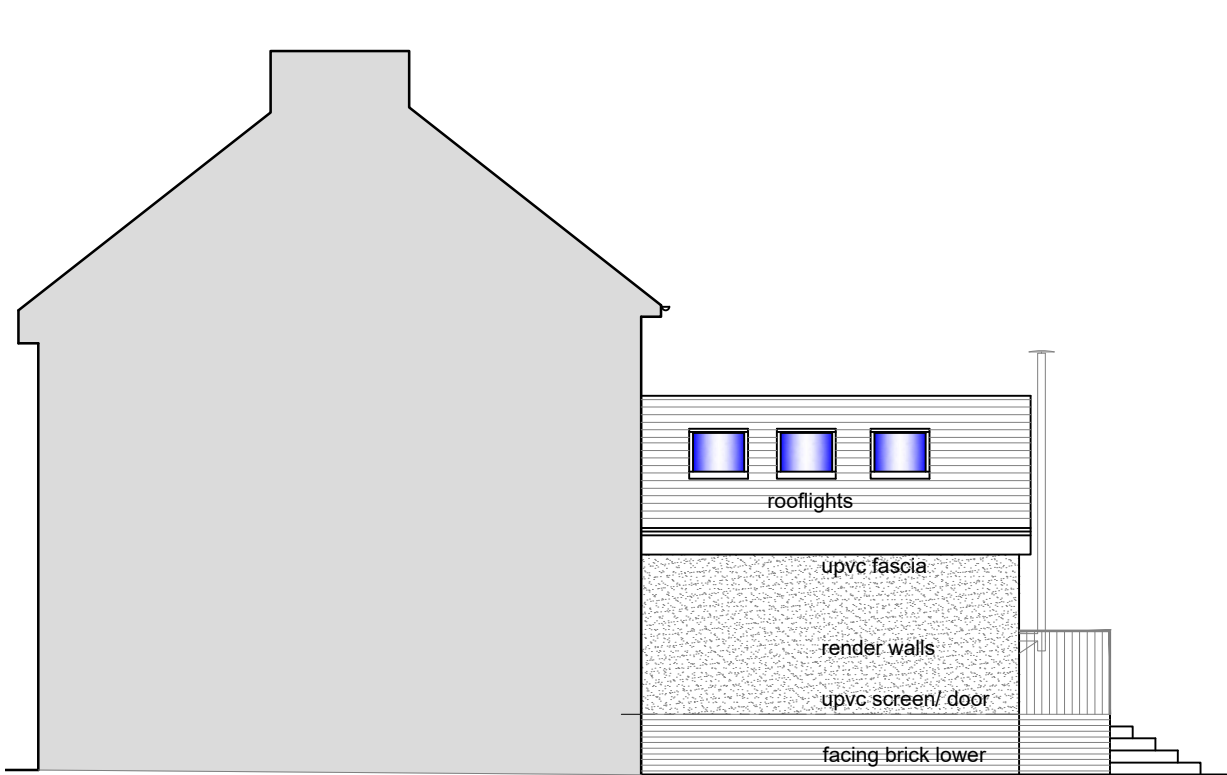

Elevation To Neighbours As Proposed
scale @ A3

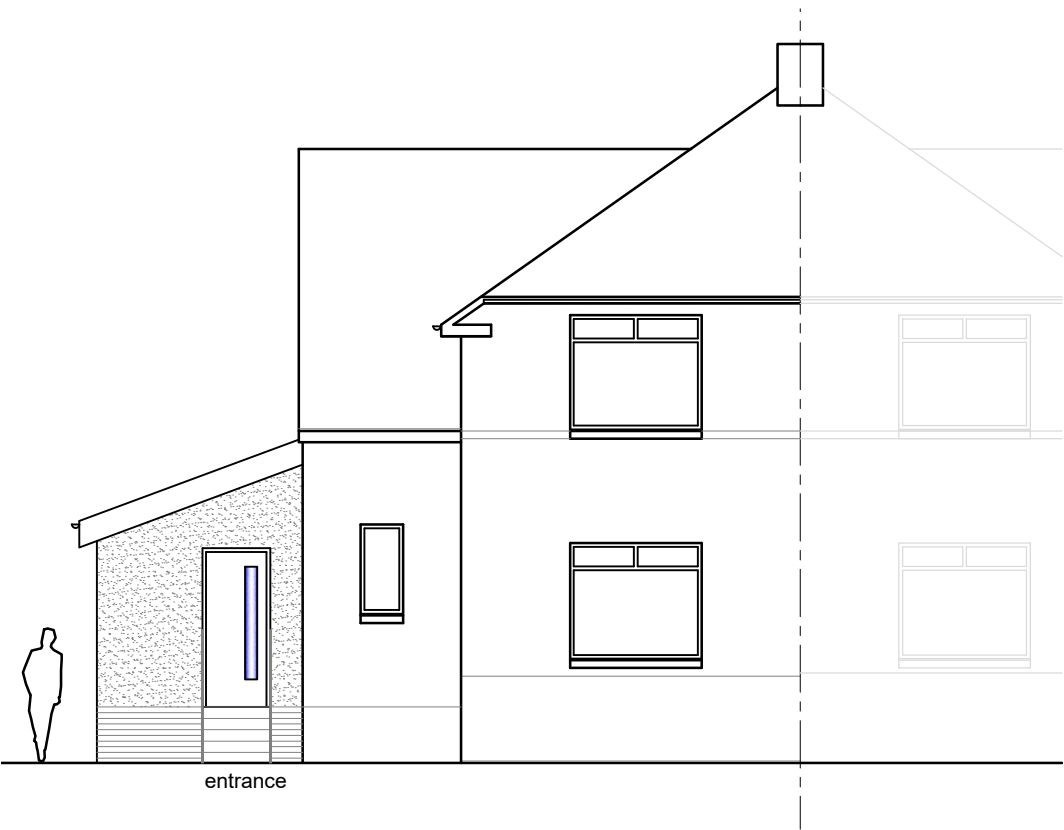

Front Elevation As Proposed

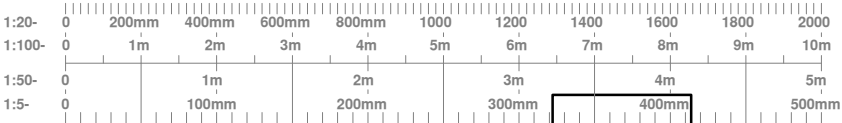

Important
The contractor will be held to have examined the site and checked all dimensions and levels before commencing construction work. No assumption should be made without reference to the architect. No dimensions should be scaled from this drawing.

Revision	Date	By

GENERAL
Drawings and areas are indicative only and are subject to a full measured site survey.
All materials to be installed fully in accordance with the manufacturers recommendations.
All construction to be carried out in accordance with all the relevant current Health and safety guidelines and regulations.
All works to comply with the latest building Scotland Regulations and to the satisfaction of Building Control
All electrical works to comply with the latest edition of the I.E.E Regulations
Do not scale drawing.

External Finishes Specification
EXTERNAL WALLS TO NEW EXTENSION:
New external rendered walls with lower facing brick wall finish to match with existing property
ROOF TO EXTENSION:
New coloured pantile concrete roof tiles on timber roof rafters, tiles to match existing roof colours and texture
NEW WINDOWS / DOORS
Upvc white coloured window / doors
Black upvc rwp and gutters
FASCIA'S:
New white coloured upvc fascia's and soffits
DRAINAGE
New extension drain connected into existing drainage

Planning Approval

Client
Gordon Mcaleese

Project Title
New Extension
39 Woodburn Ave Airdrie
ML6 9EW

Drawing Title
Elevations As Proposed



Architectural Design Ltd
Complete Bespoke Architectural Services

5 Cherrybank Walk, Airdrie
North Lanarkshire ML6 0HZ

Tel: 01236 769579
Mob: 07770611090
email: george@a1archdesign.co.uk

Scale
1:100
Date
Jan 2022

Job No. A1-687/22	Drawing No. L (2-) 005	Rev. -
----------------------	---------------------------	-----------