


EXISTING FLOOR PLAN

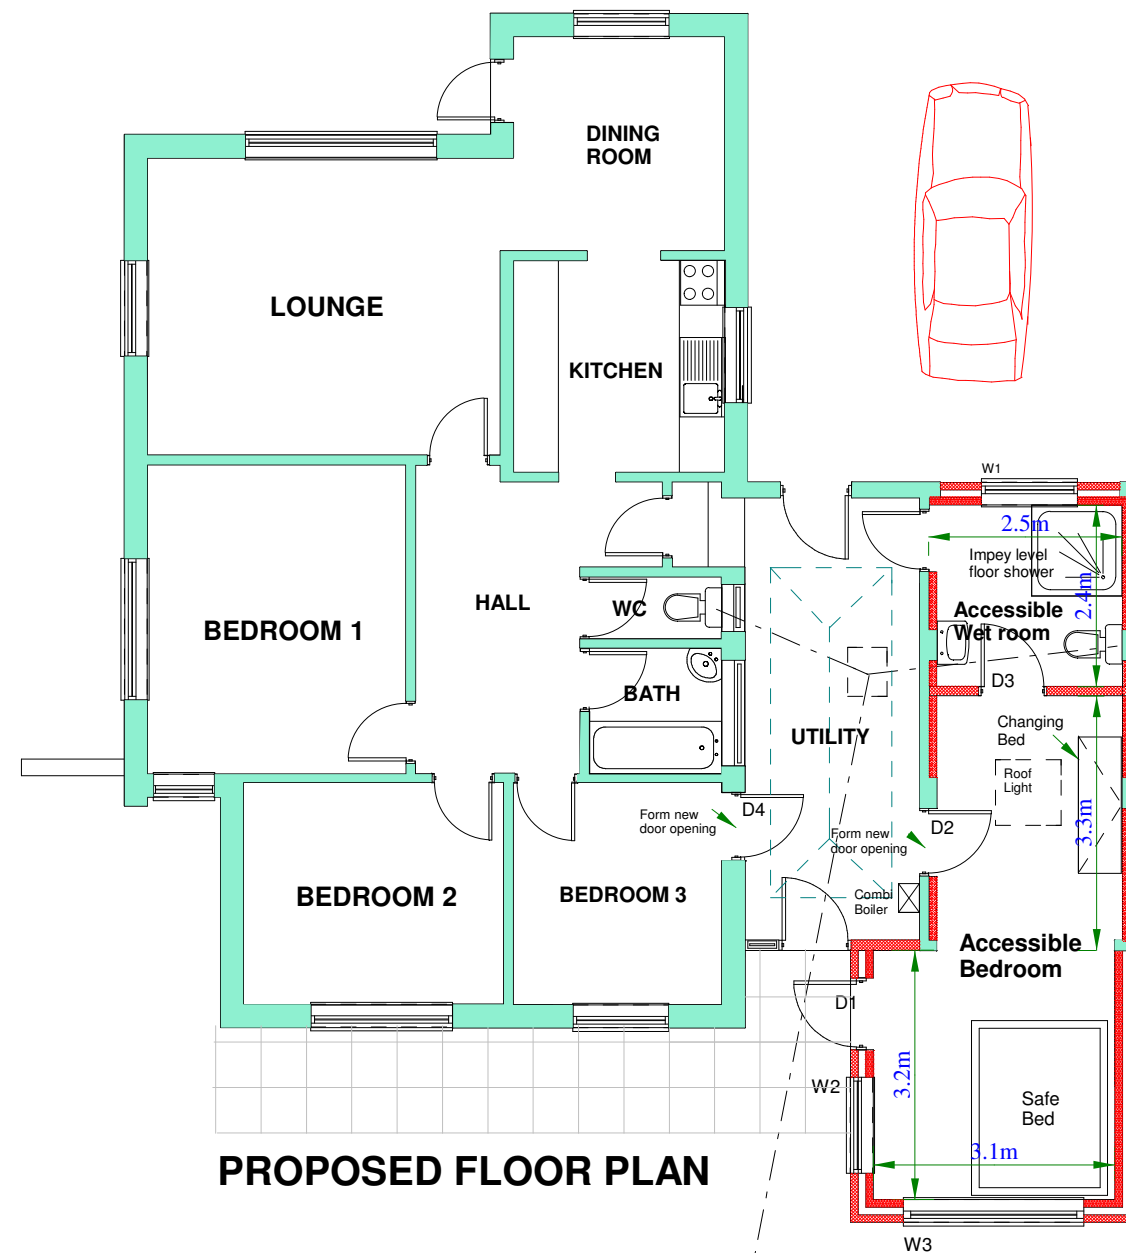

PROPOSED FLOOR PLAN


**14 MAYSMEAD LANE
LANGFORD
NORTH SOMERSET
BS40 5HX**

**PROPOSED DFG
IMPROVEMENTS
PROJECT**

Drawing 1

Scale; 1:100 (A3)

March 2022

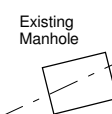

0 1m 2m 3m 4m 5m 6m



Scale 1:100