


THIMBLE THATCH WINSOR ROAD SOUTHAMPTON SO40 2HP

EXISTING ELEVATIONS


SCALE SHOWN CORRECT WHEN PRINTED ON A3 SIZE PAPER




FRONT (EAST) ELEVATION

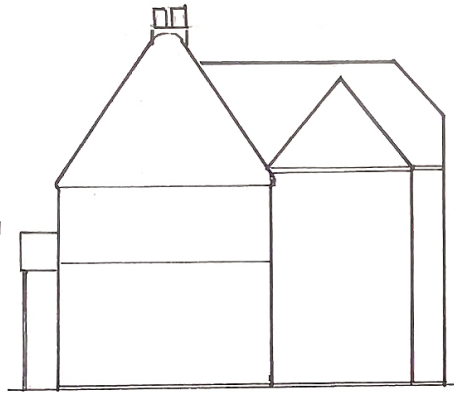


SIDE (NORTH) ELEVATION

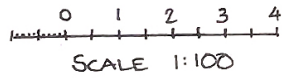


REAR (WEST) ELEVATION

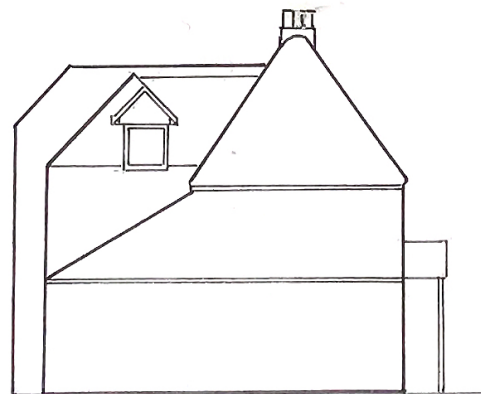

SIDE (SOUTH) ELEVATION

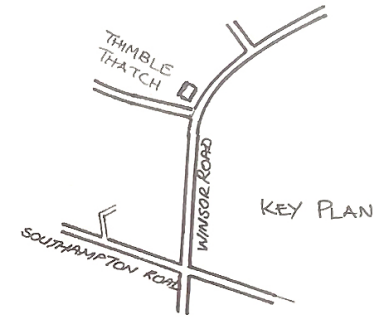

KEY PLAN

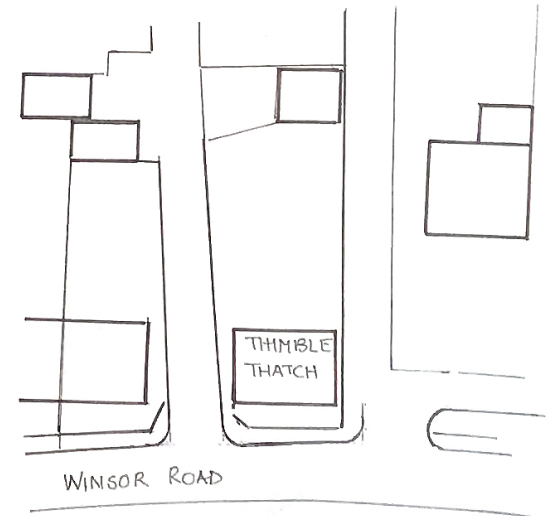

WINSOR ROAD

BLOCK PLAN
SCALE 1:500