


THIMBLE THATCH WINSOR ROAD
SOUTHAMPTON SO402HP

CONCRETE INSITU CROWN
LEAD CHIMNEY DPC TRAY
CONCRETE INFILL
CHIMNEY CLOSURE PLATE

CLAY FLUE LINER
SOCKETS FACING UPWARDS
FLUE JOINTING COMPOUND
CODE Y108 OR SIMILAR
EXCESS COMPOUND REMOVED
DURING CONSTRUCTION
MASONRY JOINTS TO BE
'BUCKET HANDLE' OR
WEATHER STRUCK
LEAD CHIMNEY DPC TRAY

CONCRETE INFILL

LEAD TRAYS TO BE PROTECTED
WITH BITUMEN WHERE CONTACT
WITH MORTAR LIKELY
ALL MATERIALS TO BE
FROST RESISTANT

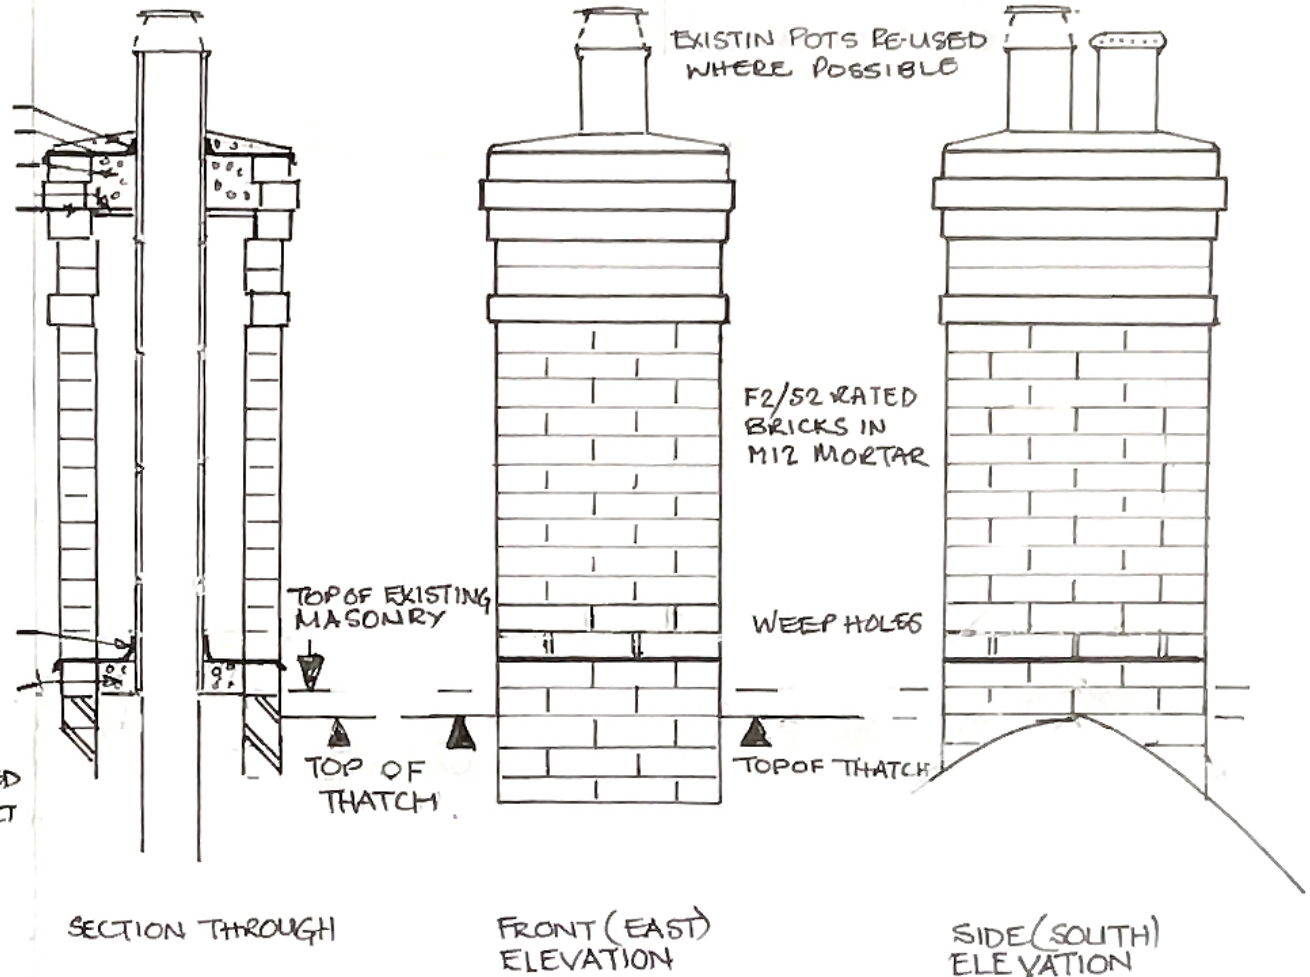

SECTION THROUGH

FRONT (EAST)
ELEVATION

SIDE (SOUTH)
ELEVATION

SCALE 1:20
CORRECT WHEN PRINTED ON A4 SIZE



SCHEDULE OF DRAWINGS

- 2022/P/001 CHIMNEY STACK CONSTRUCTION DETAIL
- 2022/E/002 EXISTING ELEVATIONS
- 2022/P/003 PROPOSED ELEVATIONS
- 2022/E/004 BLOCK & KEY PLANS