



Front Elevation

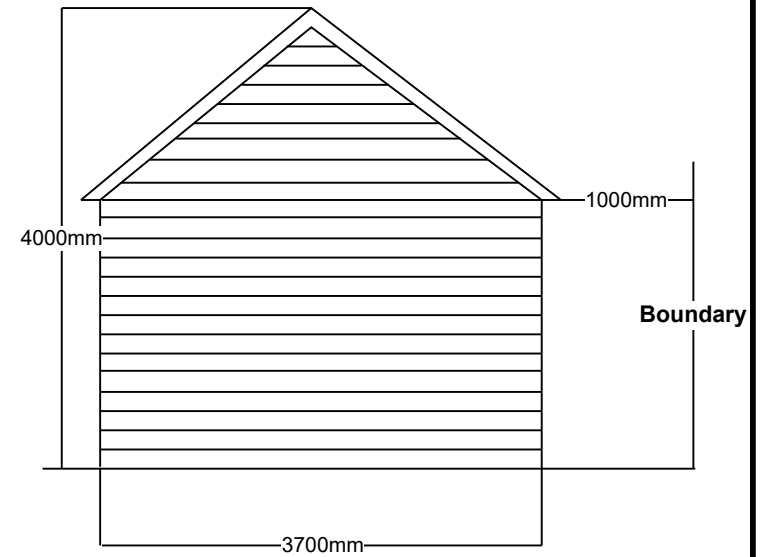


Side Elevation

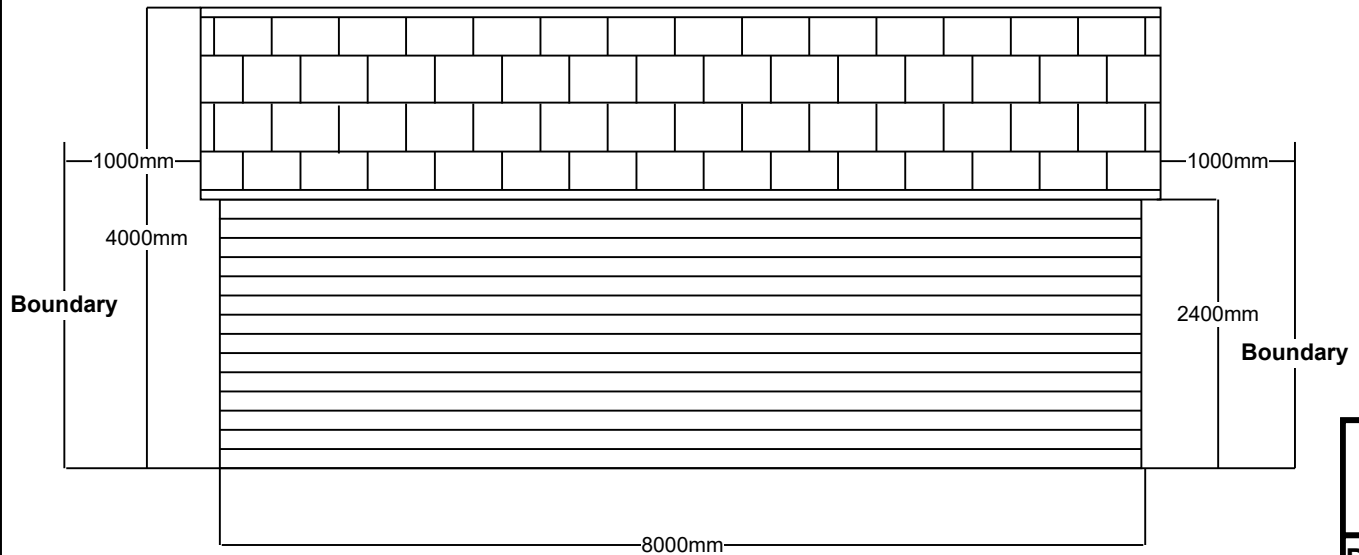

Rear Elevation

Scale bar

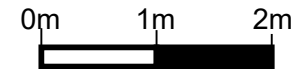

Building Details:

Roof to be finished in clay / concrete pantiles.
 Side elevations to be completed in fibre cement exterior cladding boards.
 2x French doors completed in white UPVC.

MG Plans

Detail:
 Elevations for
 summerhouse

Location: 38 Fairfield Way
 Epsom
 KT19 0EF

Client: Mr M Gamlin

Scale: Refer to scale bar