



© Neptune Planning & Development Ltd - The copyright of this drawing is vested in Neptune Planning & Development Ltd. - Neptune Architectural is a trading name of Neptune Planning & Development Ltd. - Neptune Planning & Development Ltd. is the owner and author of this work. No part or parts of this work including the whole of this work are to be copied or re-produced without written consent of Neptune Planning & Development Ltd.

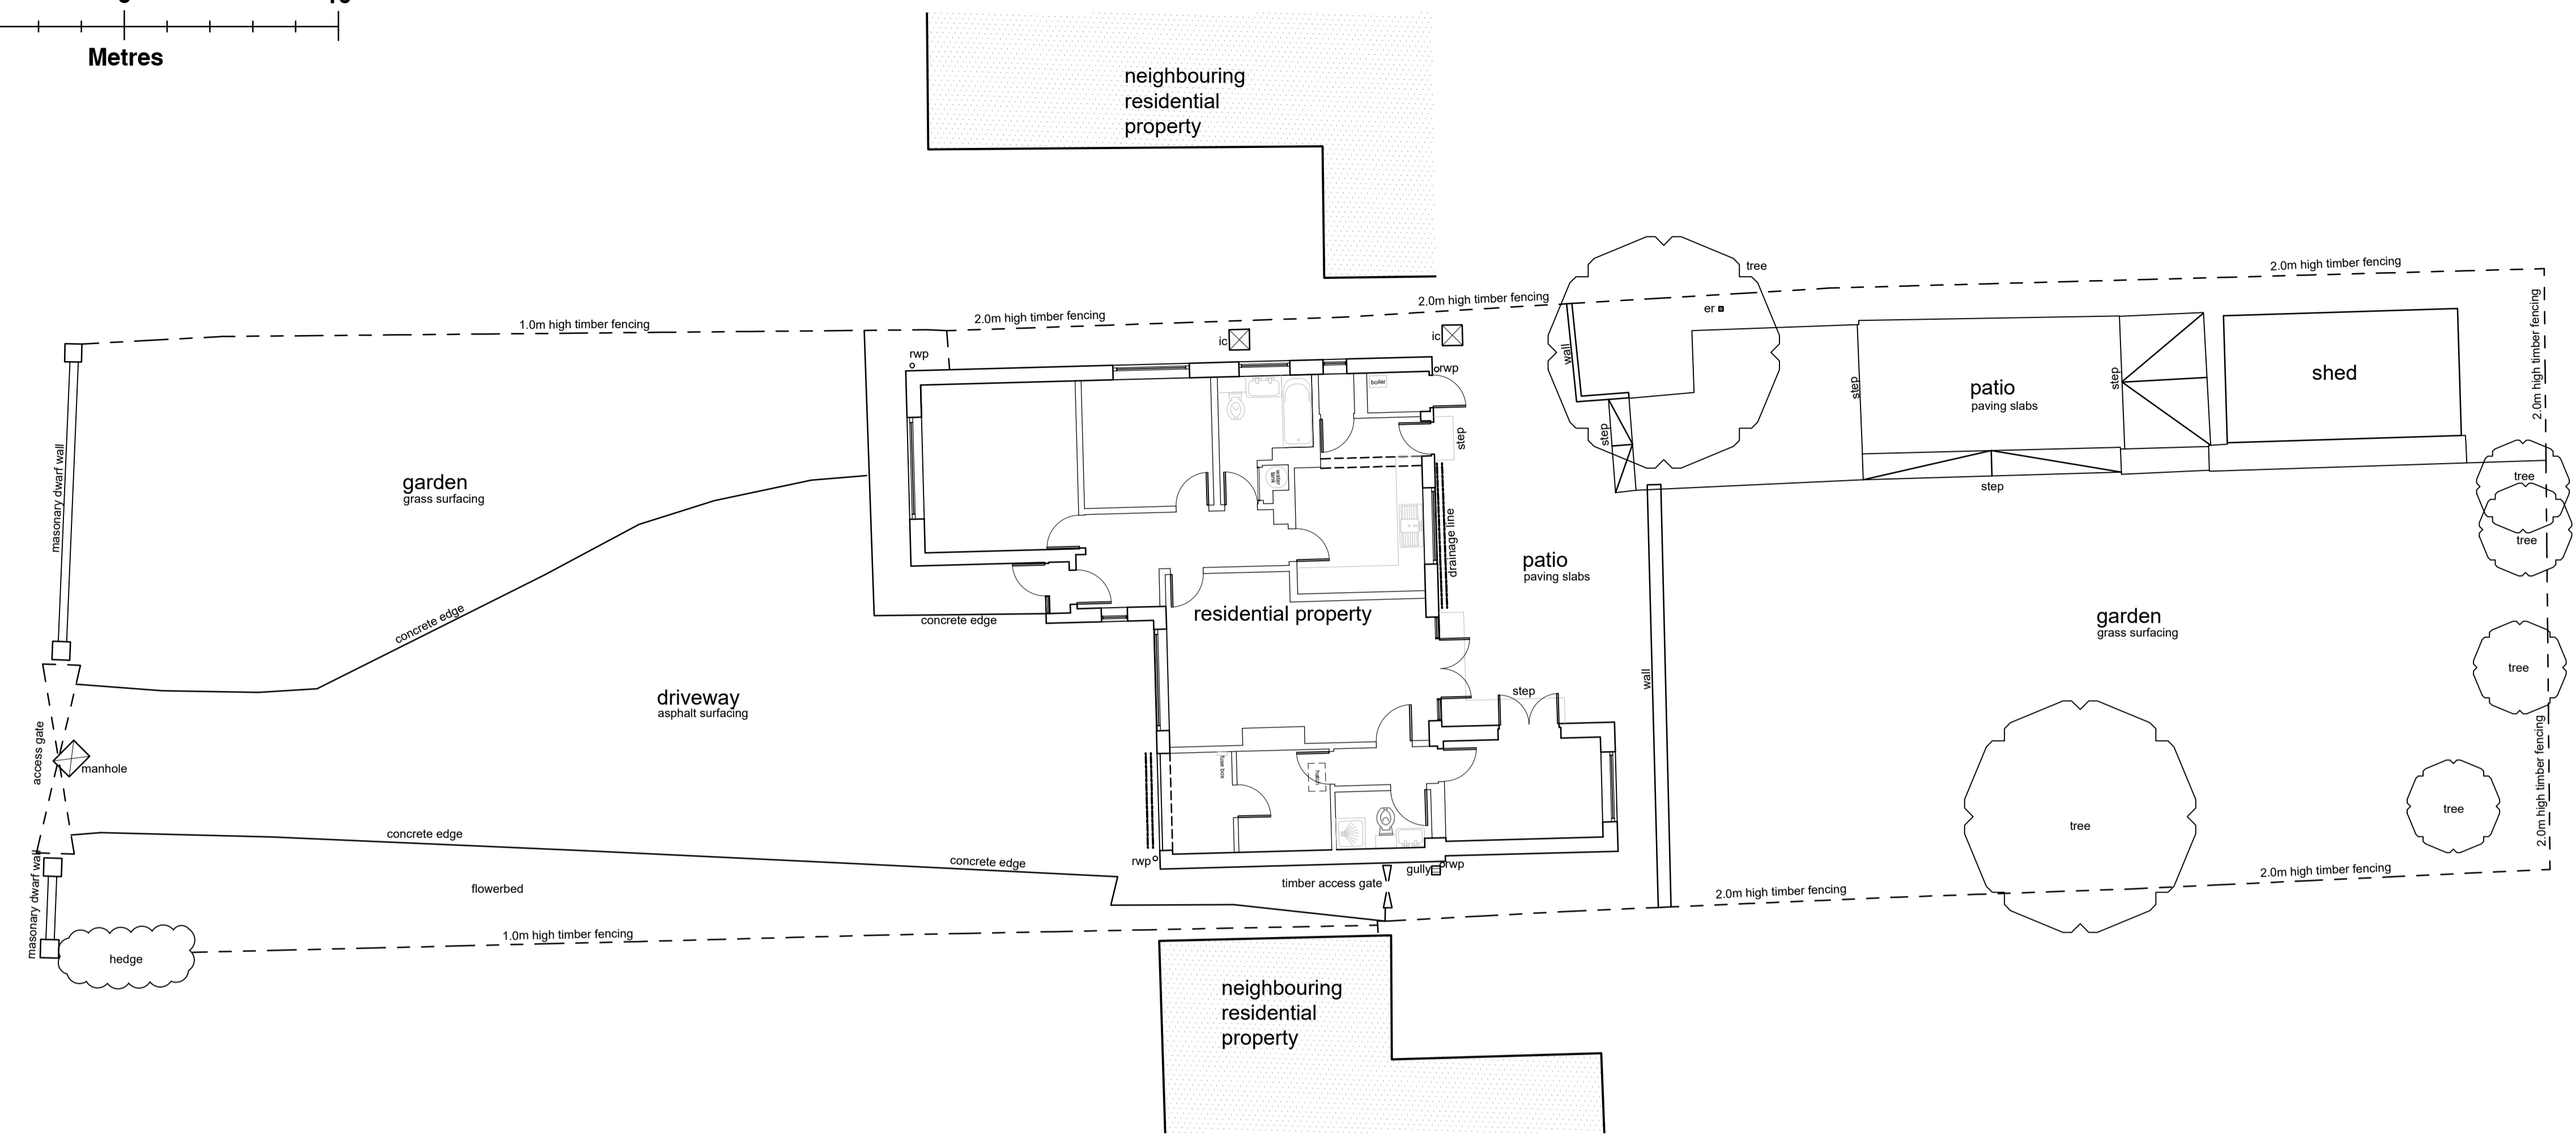

EXISTING SITE LAYOUT

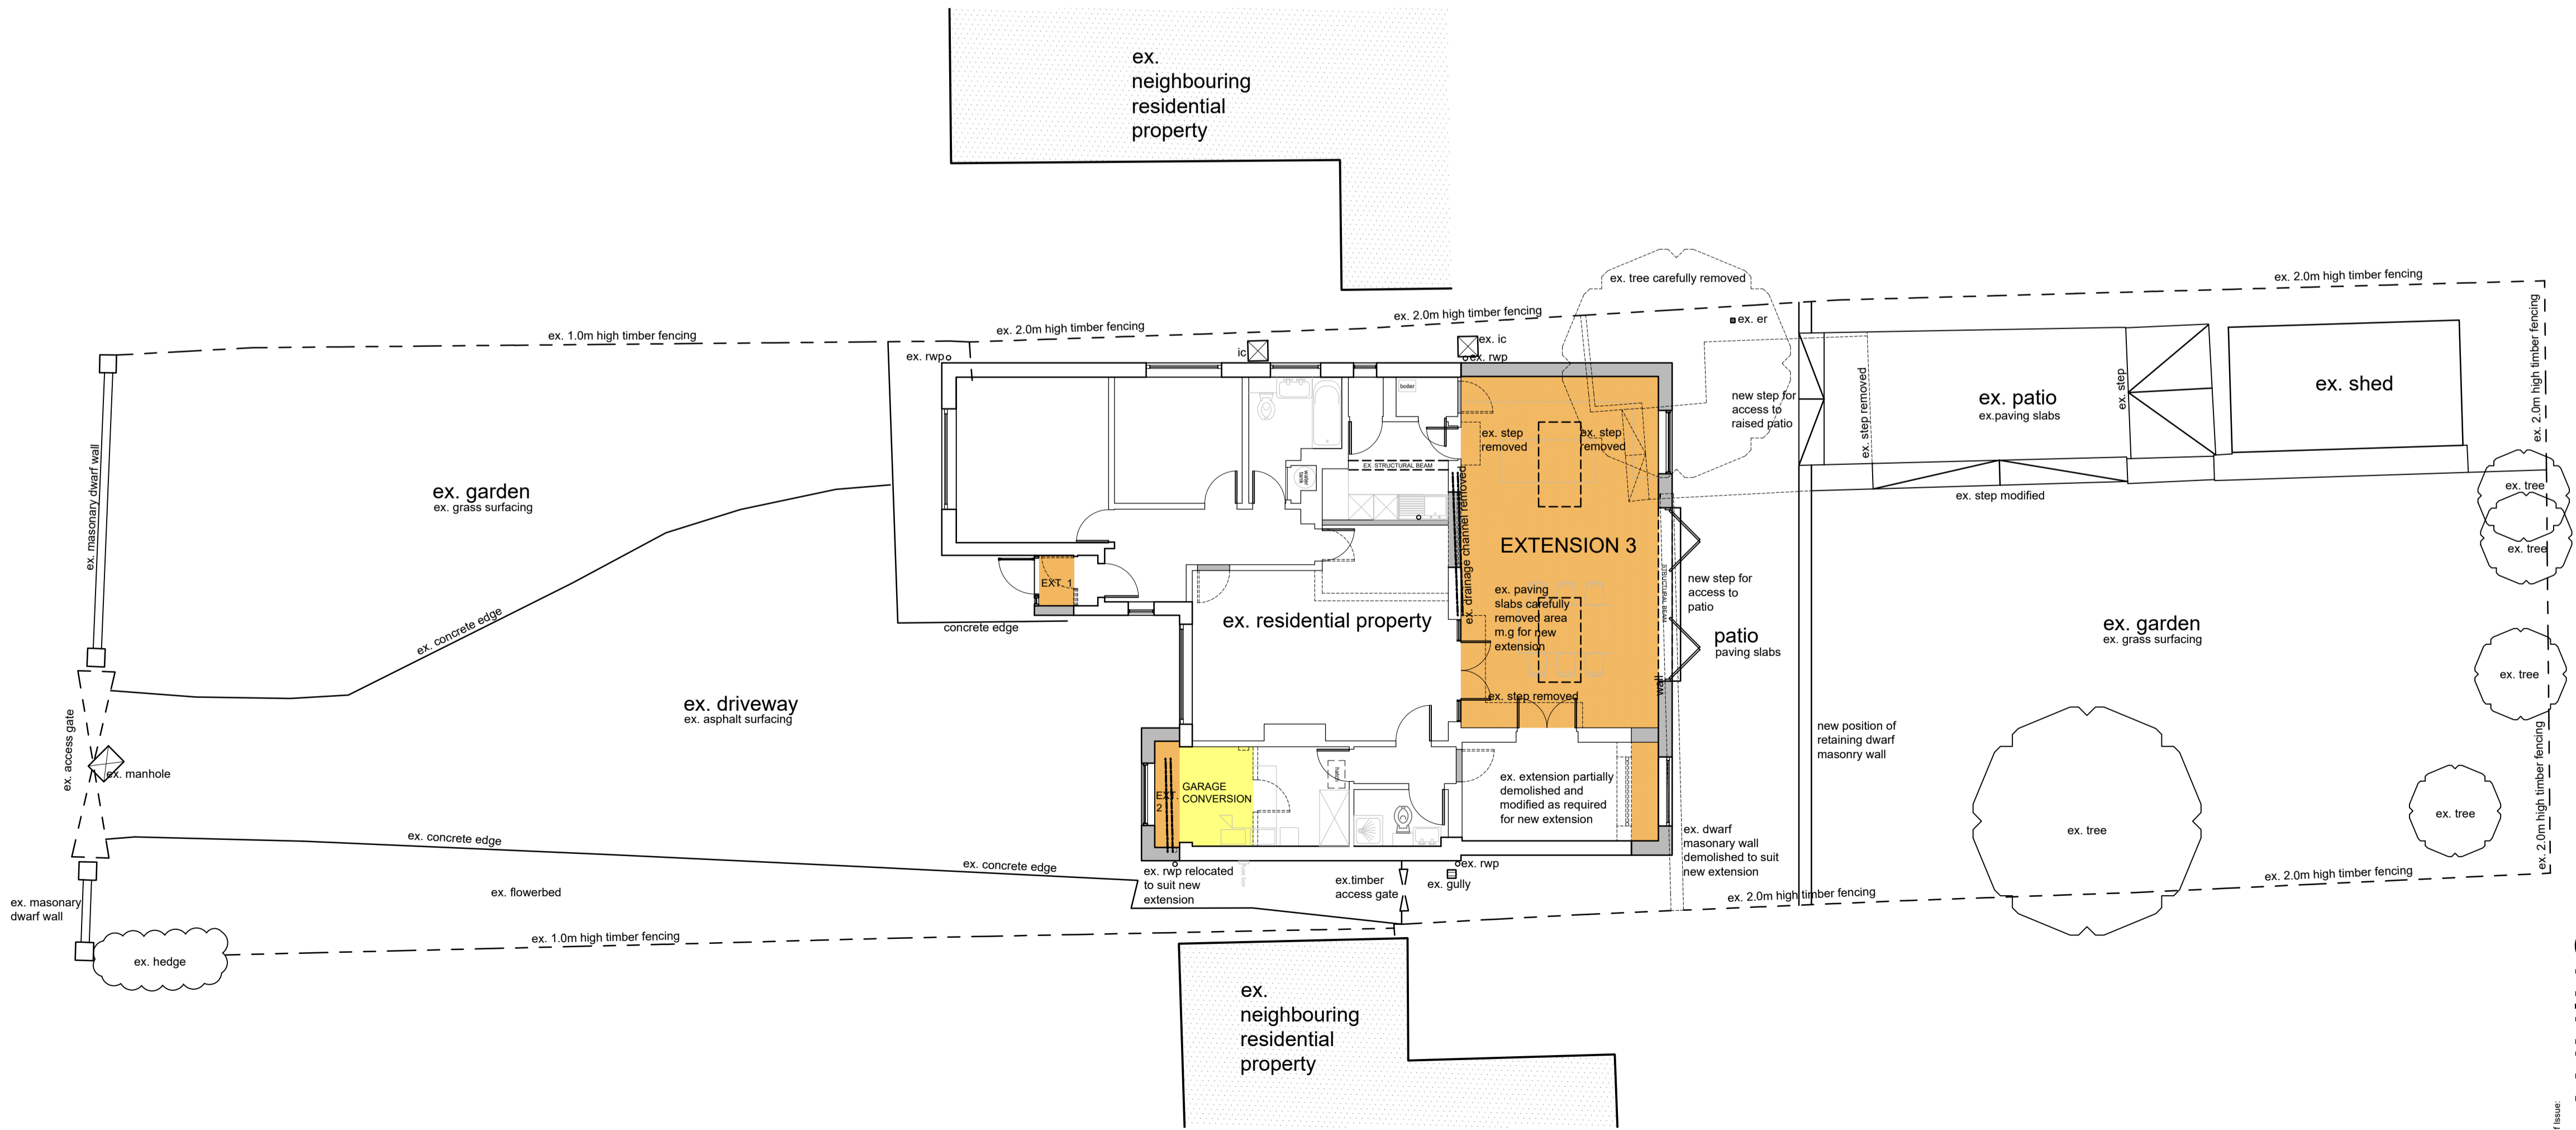

PROPOSED SITE LAYOUT

REVISED	Issue Name	Issue Date	Issued By

Neptune Architectural
Suite 20-24 The White House
93 Lifford Street
Tamworth
B79 7GF
01827 364411
www.neptunearchitectural.co.uk

Project:
REAR, FRONT, PORCH EXTENSION AND INTERNAL MODIFICATIONS TO EXISTING RESIDENTIAL PROPERTY

**1 COPPICE LANE
CLIFTON CAMPVILLE
TAMWORTH
B79 0BG**

Client: Mr D Chipman		Drawing Title: EXISTING AND PROPOSED SITE LAYOUT PLAN		Checked by: RAB
Scale (s): 1:100	Date: 08/03/2022	Size: A1	Project No.: 1310-P01	Revision:
Purpose of Issue:			Drawn by: WA	

PLANNING