



bt	British Telecom
cb	Control Box
cl	Cover Level
ctv	Cable Television
ok	Drop Kerb
el	Electric
ep	Electricity Pole
fh	Fire Hydrant
g	Gully
gsv	Gas Stop Valve
ht	Height
ic	Inspection Cover
l	Invert Level
ld	Lamp Post
lkr	Marker
o/n	Overhead
pb	Post Box
pxg	Prom Crossing
np	Name Plate
rs	Road Sign
sv	Stop Valve
tb	Telephone Box
tl	Traffic Light
tt	Top of Tree
th	Threshold
tw	Top of Wall
utl	Unable to Lift
vp	Vent Pipe
vm	Water Meter
wsv	Water Stop Valve

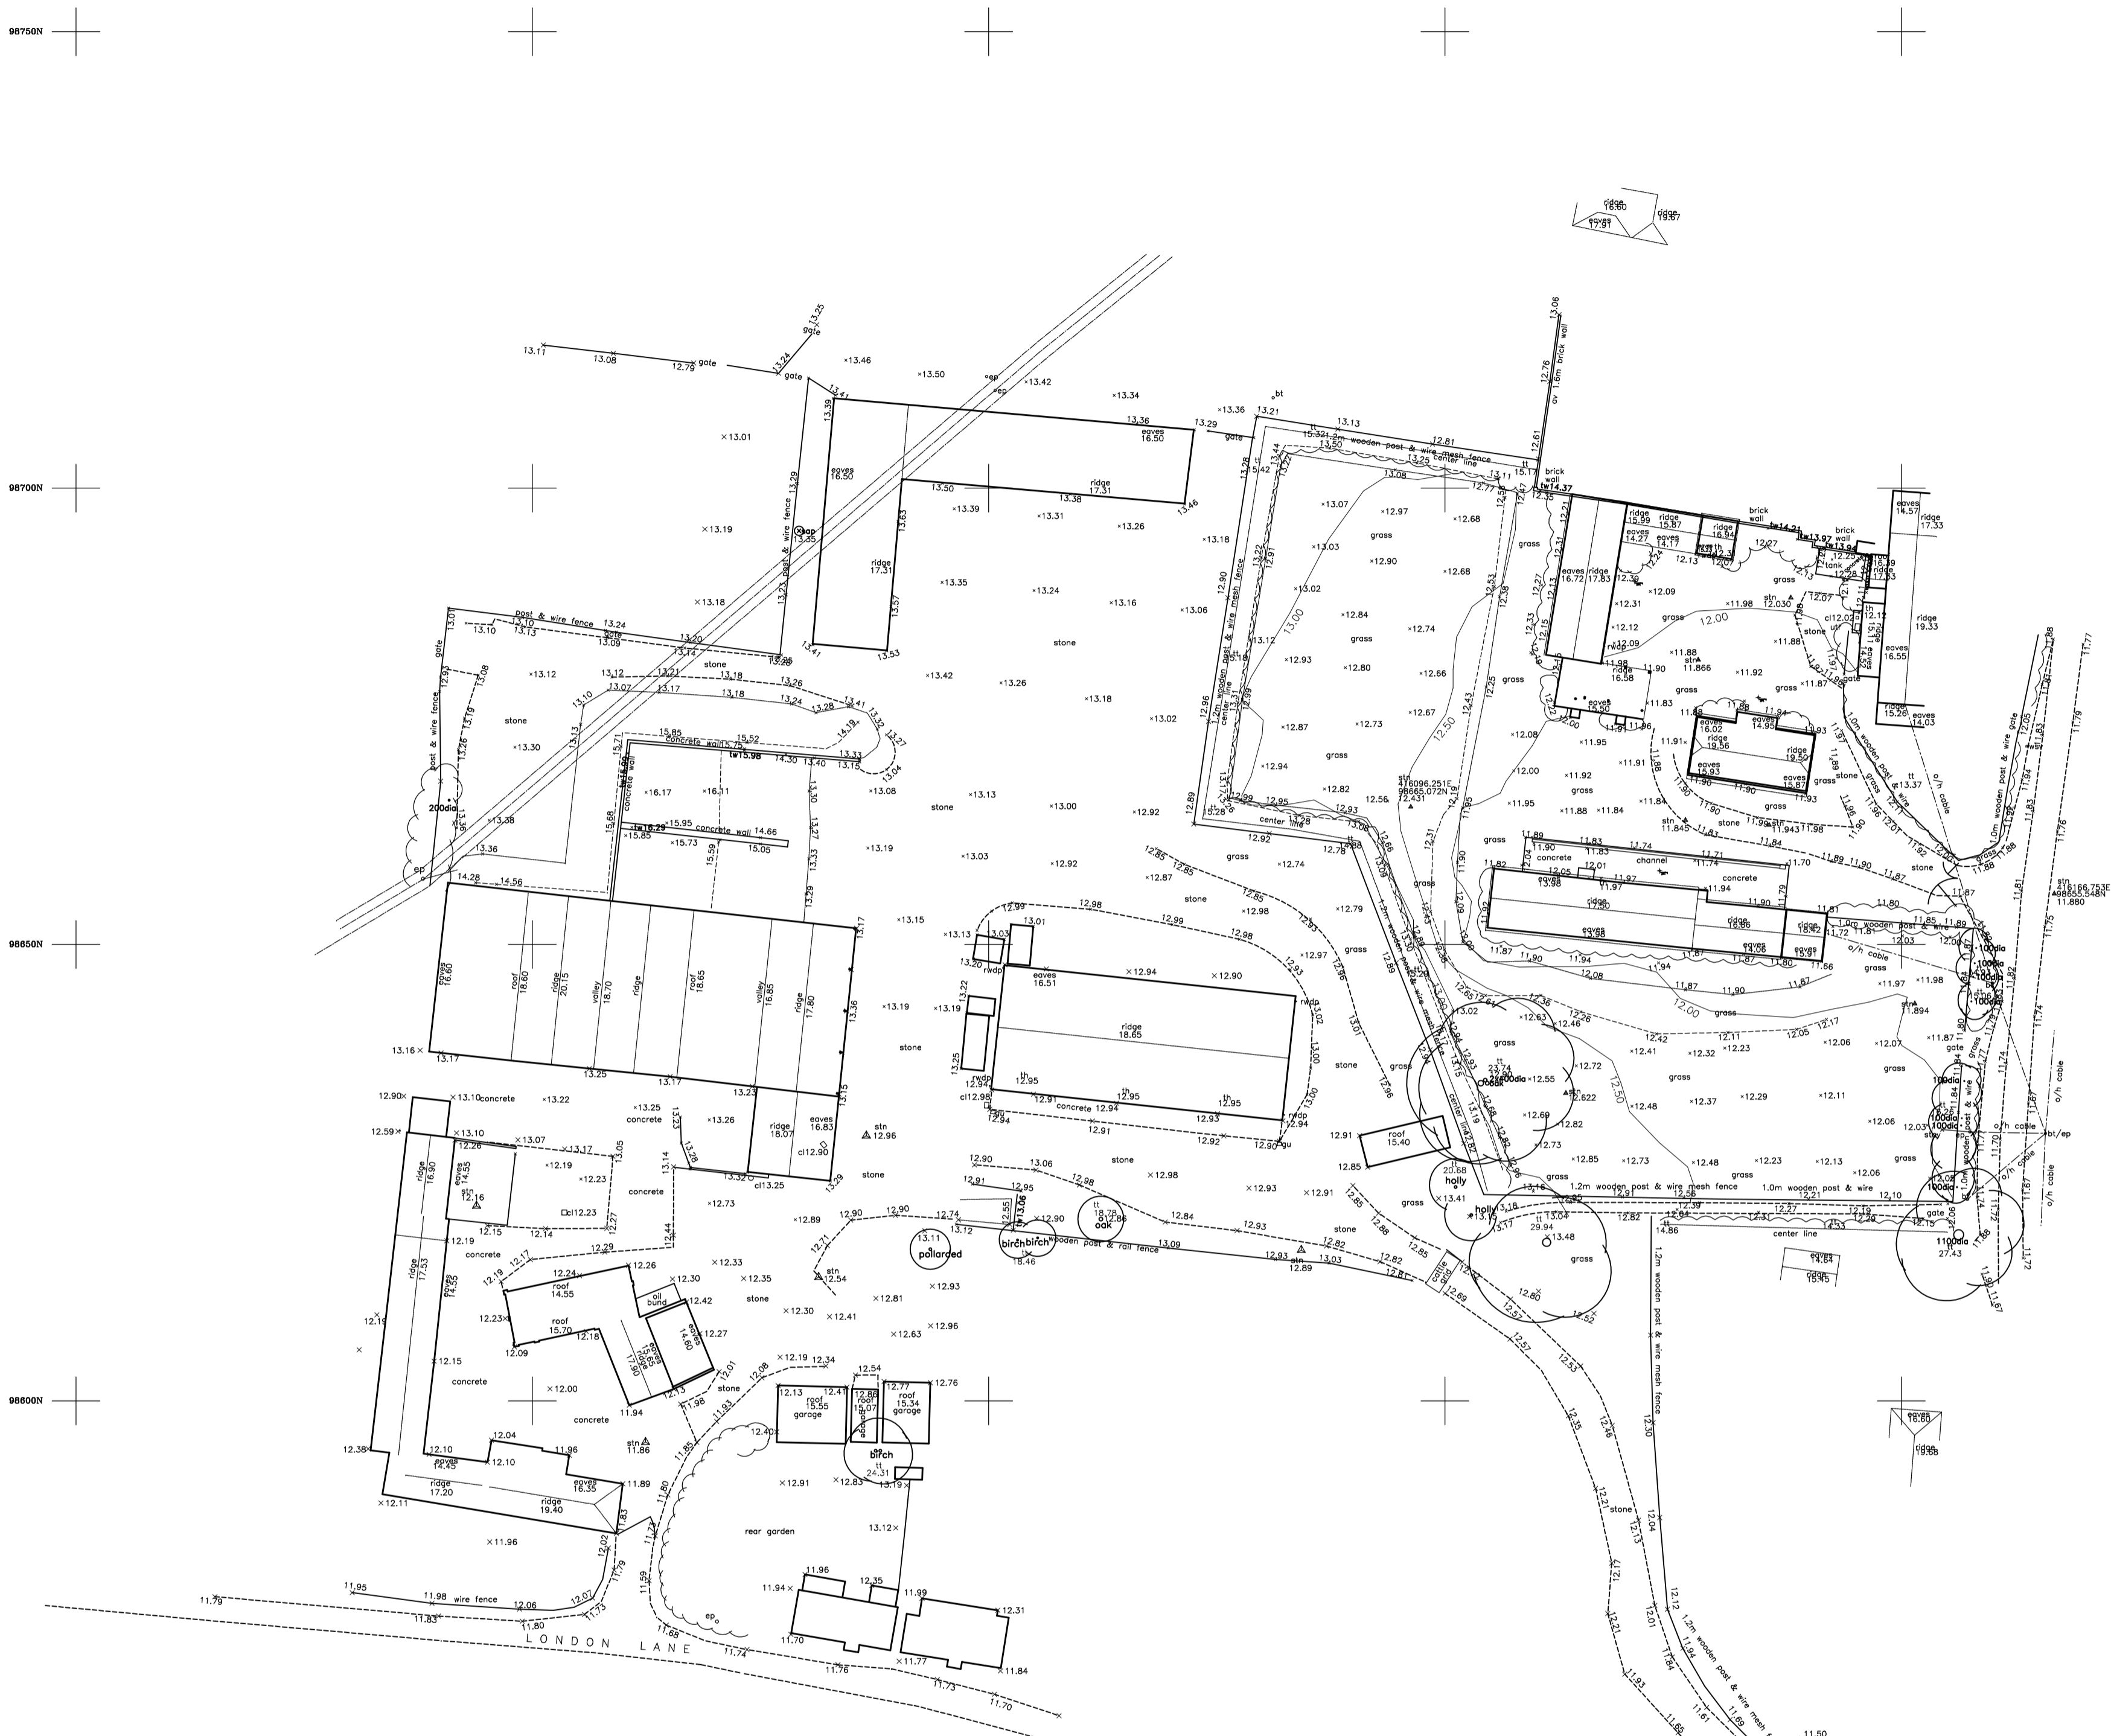

NOTES:
 LEVELS RELATE TO OS DATUM
 TREE SPECIES SHOULD BE VERIFIED WHERE OF CRITICAL IMPORTANCE
 THE ARCHITECT SHOULD SATISFY HIMSELF THAT ALL TREES LIKELY TO AFFECT HIS DESIGN HAVE BEEN SHOWN
 INTER CONNECTION OF MANHOLES SHOULD BE VERIFIED WHERE OF CRITICAL IMPORTANCE USING CCTV
 PIPE SIZES & INVERTS DETERMINED WITHOUT ENTRY INTO MANHOLE
 ALL DIMENSIONS & LEVELS SHOWN IN METRES
 ON SITE DIMENSION ACCURACY IS TAKEN RELATIVE TO THE PRINTED SCALE AND SHOULD BE CHECKED ON SITE WHERE OF CRITICAL IMPORTANCE

**P STUBBINGTON
 LAND SURVEYS LTD**
 THE MEAD
 DURLEY BROOK ROAD
 DURLEY
 SOUTHAMPTON
 HAMPSHIRE
 SO32 2AR
 TEL : 023 8060 1876
 MOBILE : 07973 348165
 EMAIL : PAUL@PSTLANDSURVEYS.COM

CLIENT: - BCM
 CONTRACT: - MIDDLE RIPLEY FARM RIPLEY BHR3 BEU
 TITLE: - TOPOGRAPHIC SURVEY
 SCALE: - 1:500 BA1
 DRAWING NO. 8841/01
 DATE: - NOVEMBER 2020
 SURVEYOR: - RD/SD

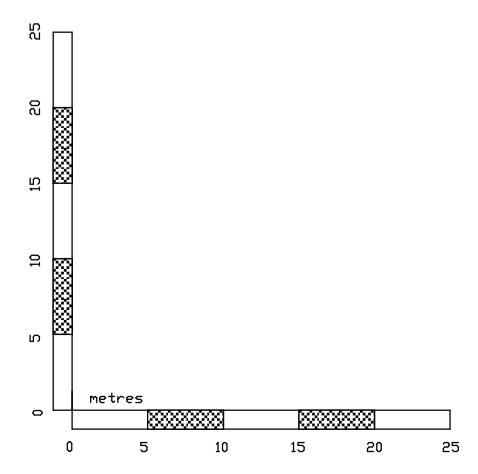

100000
 40000
 10000
 40000
 10000
 40000
 10000
 40000