


Drawing No. 472-17-2
Date March 2017
Scale 1:1

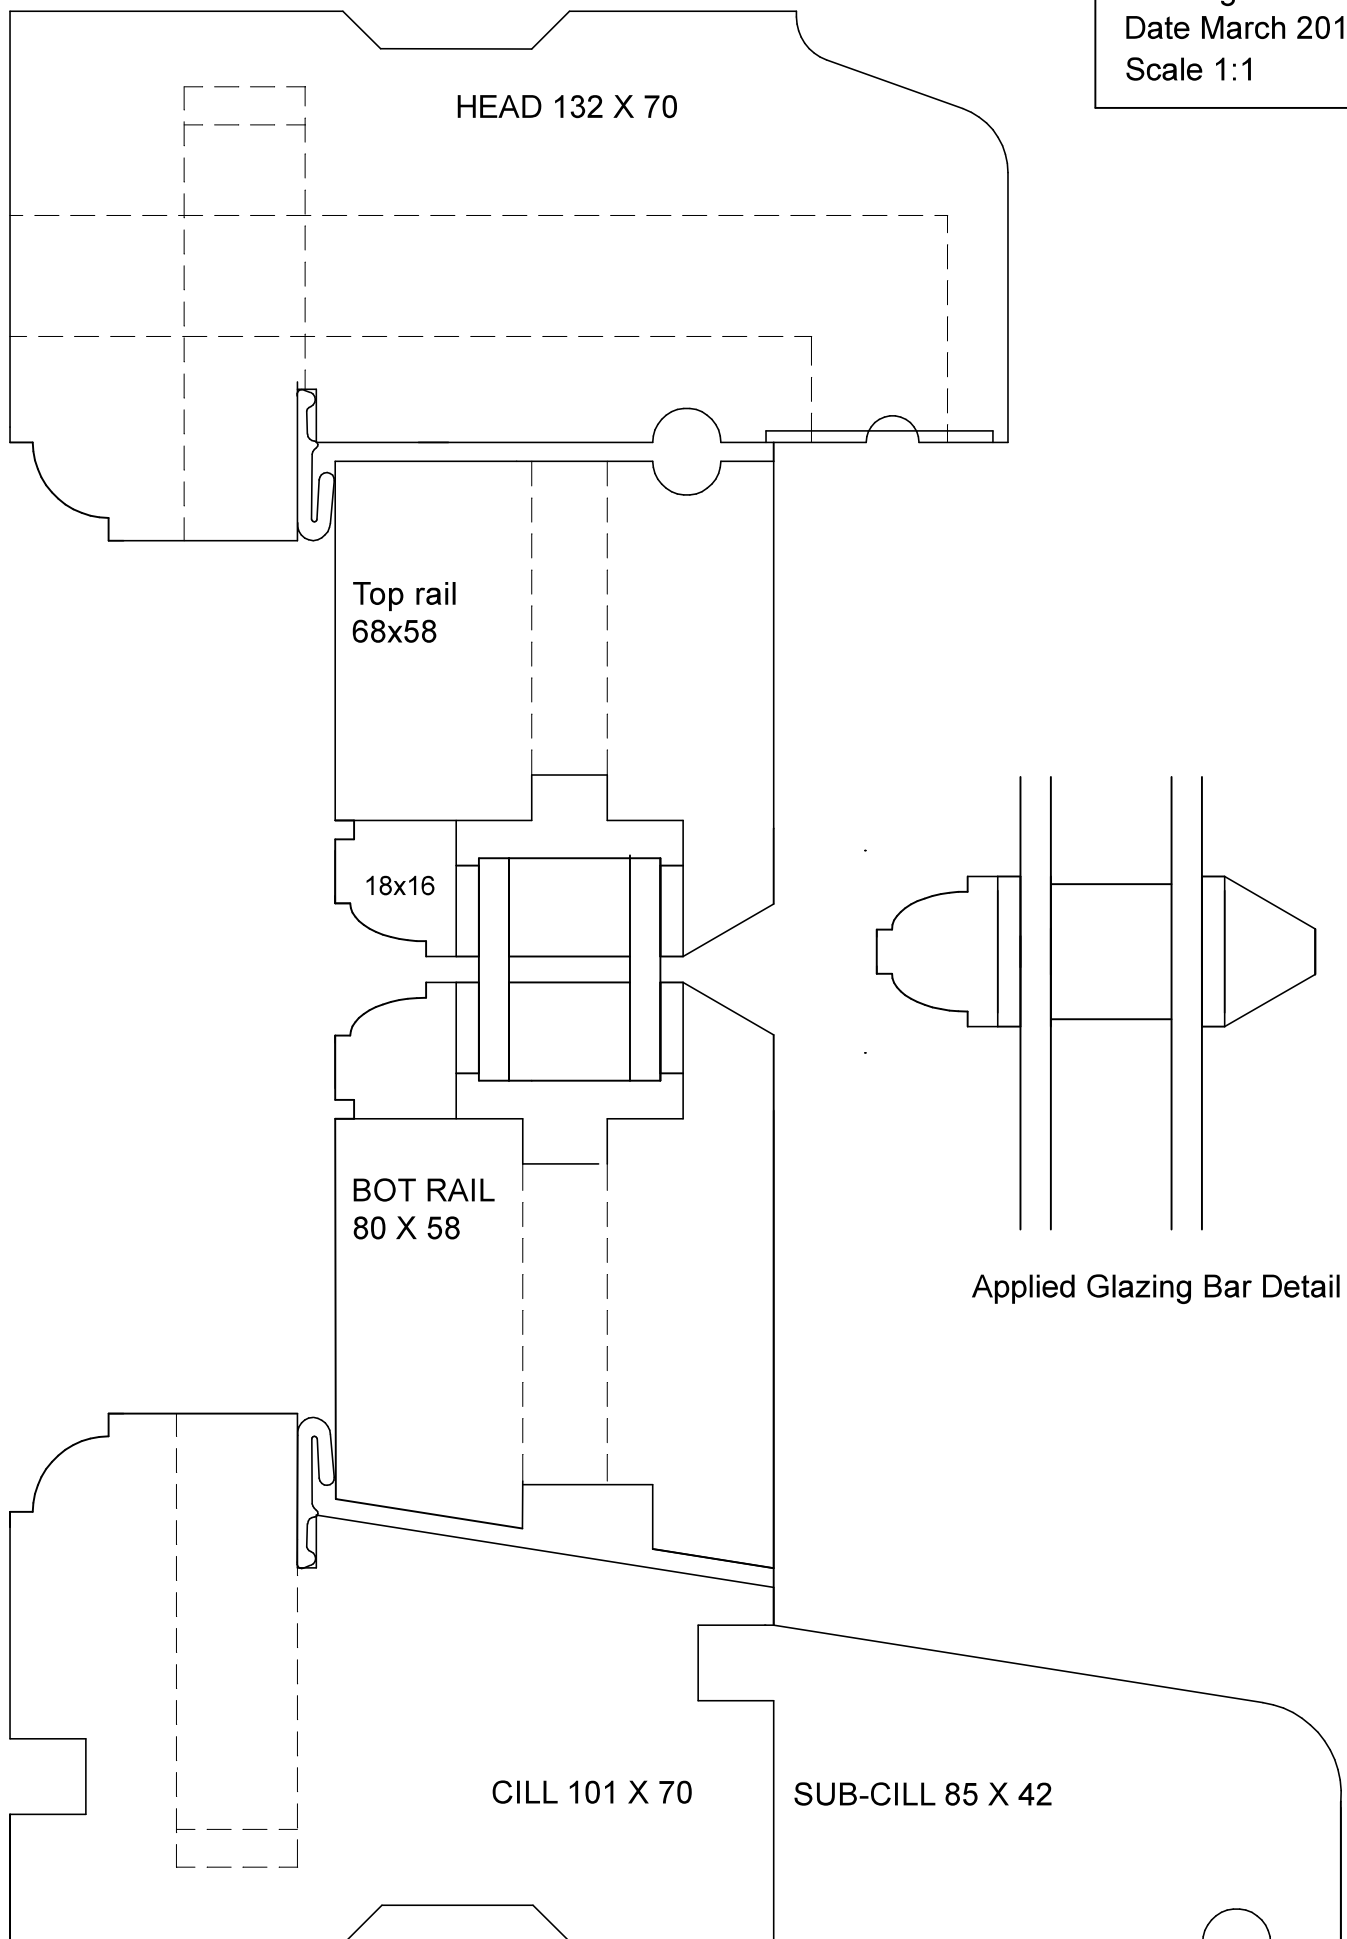

Tel. 01362680089

enquiries@idealjoineryandkitchens.co.uk

Ideal Joinery & Kitchens

Ovolo Section Flush Casement Window- Jamb, Mullion, Casement
Stiles.