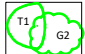
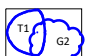

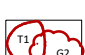


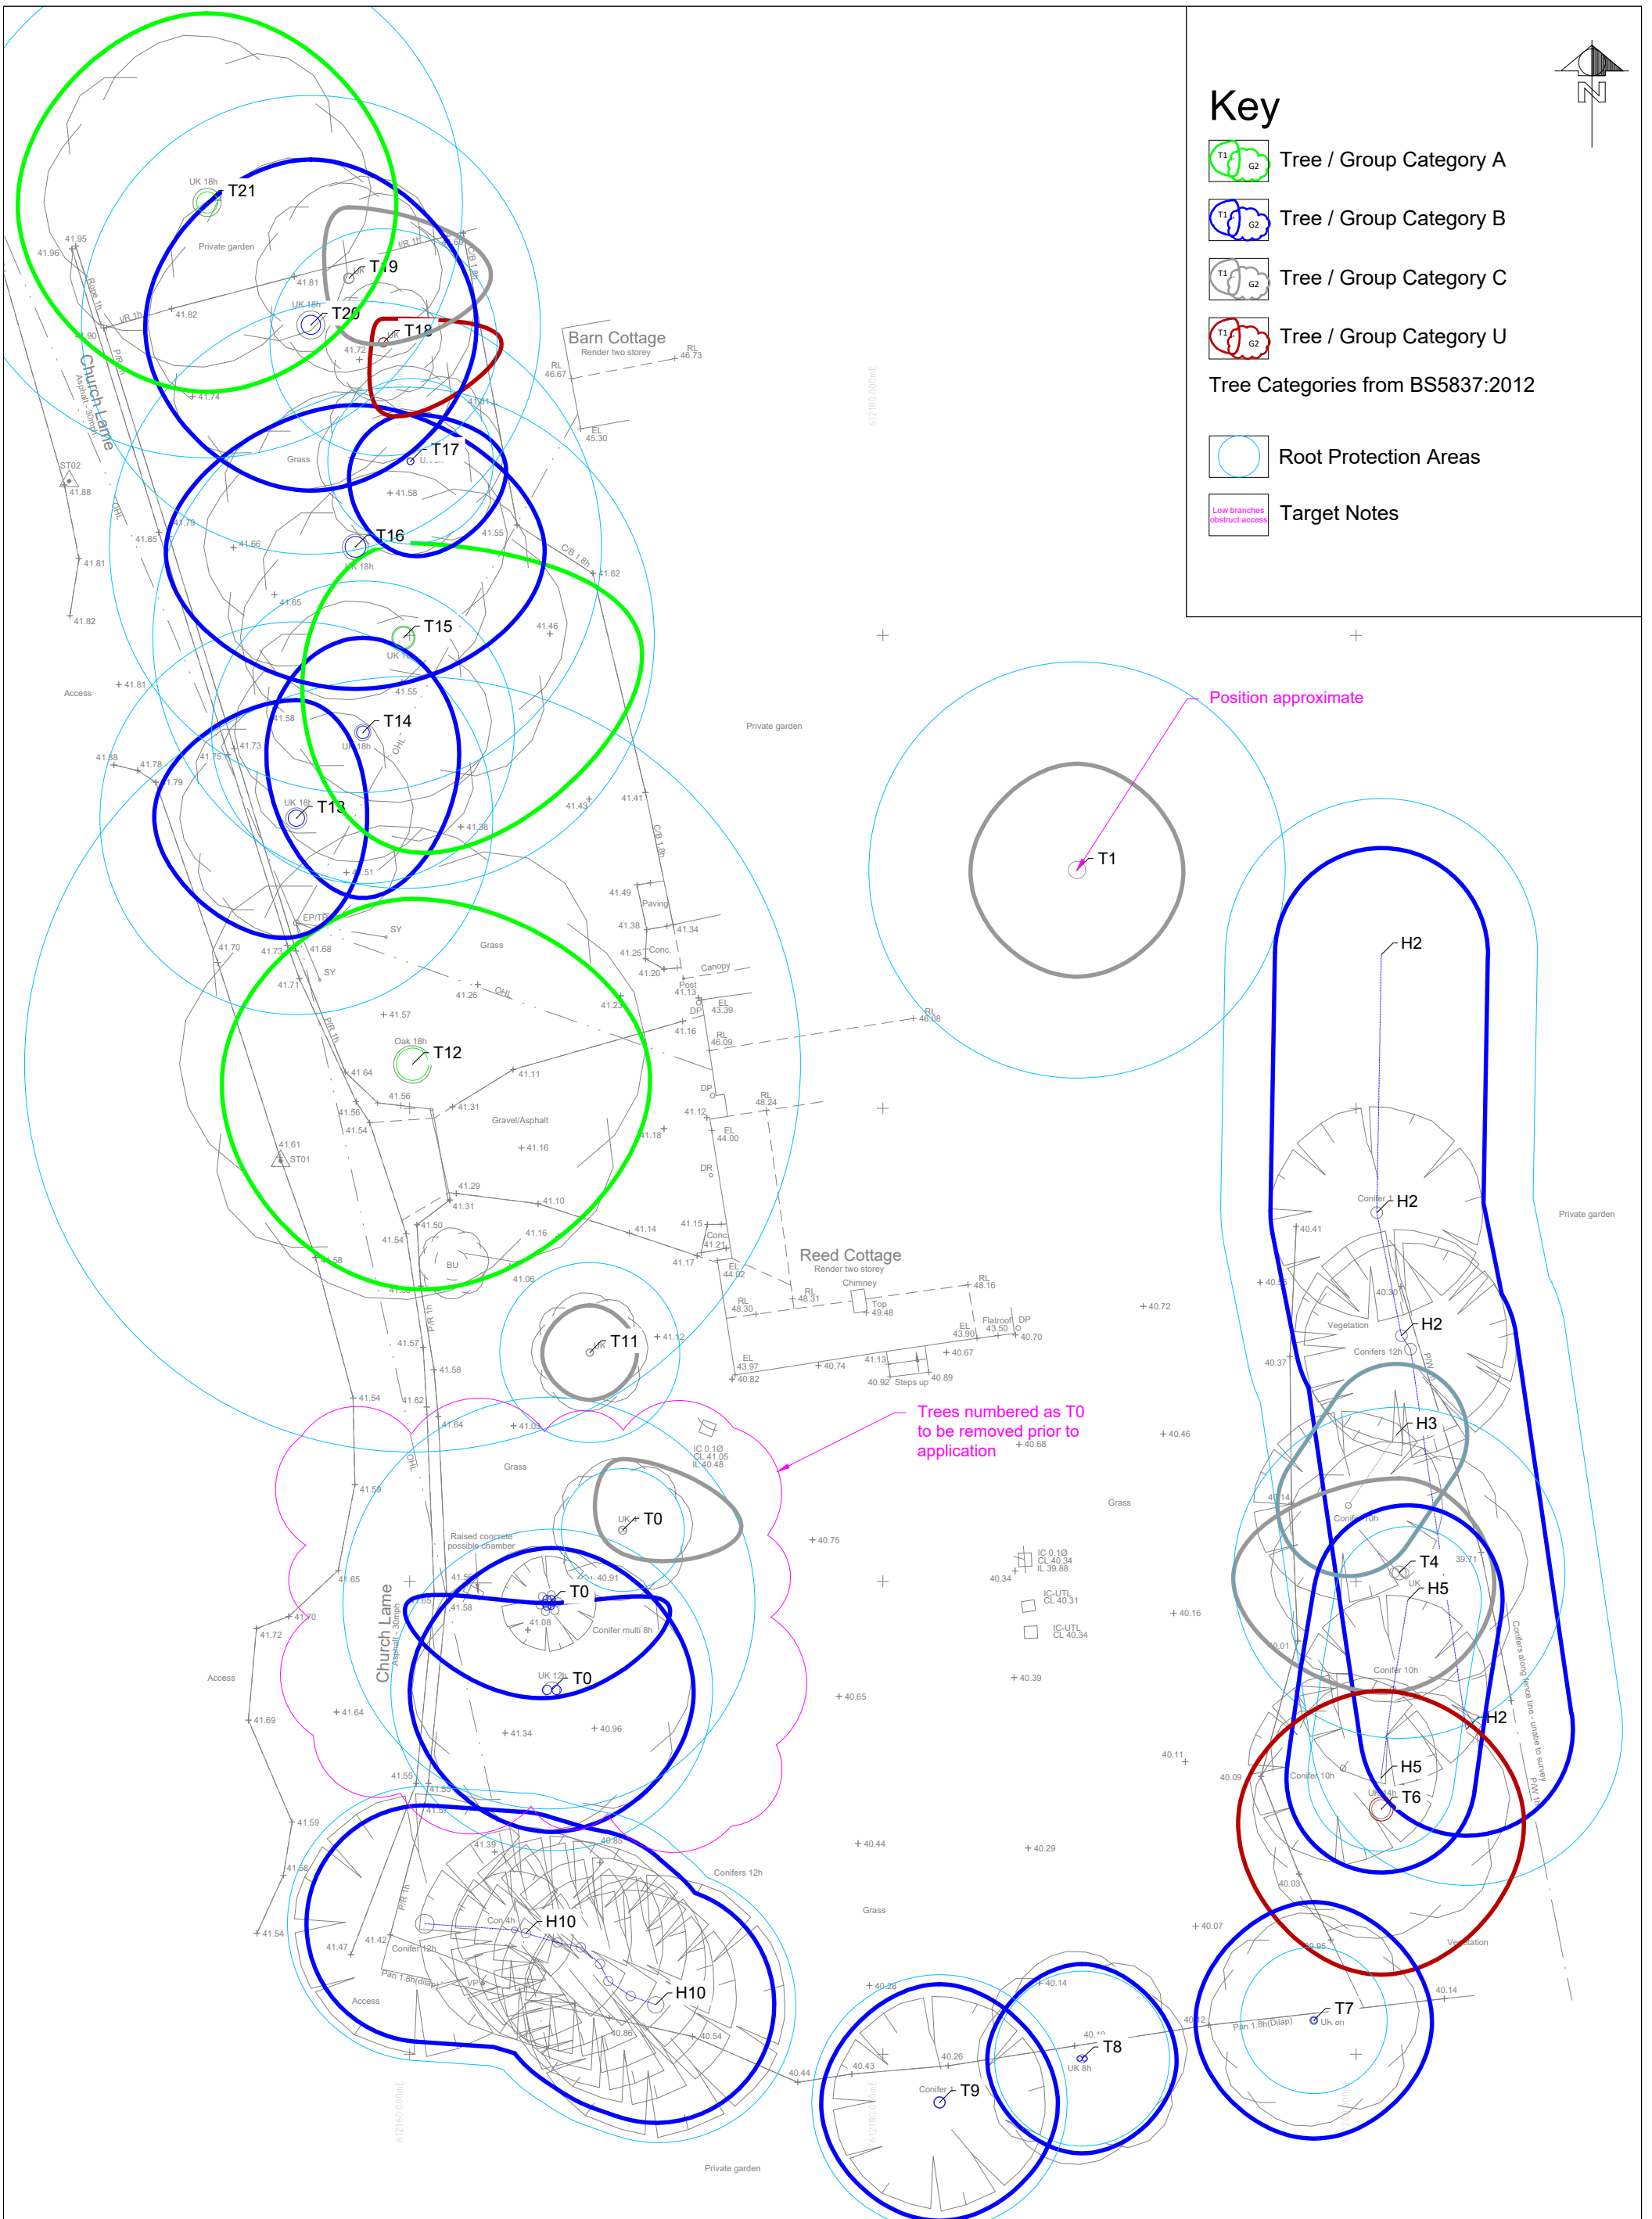



Key

-  Tree / Group Category A
 -  Tree / Group Category B
 -  Tree / Group Category C
 -  Tree / Group Category U
- Tree Categories from BS5837:2012

-  Root Protection Areas
-  Target Notes



Trees numbered as T0 to be removed prior to application

DRAWING TITLE: Tree Survey Plan		DRAWING NUMBER: 700-01		REV.: -		<table border="1"> <thead> <tr> <th colspan="5">REVISIONS</th> </tr> <tr> <th>No</th> <th>Description</th> <th>By</th> <th>Date</th> <th>Chkd</th> </tr> </thead> <tbody> <tr><td> </td><td> </td><td> </td><td> </td><td> </td></tr> <tr><td> </td><td> </td><td> </td><td> </td><td> </td></tr> <tr><td> </td><td> </td><td> </td><td> </td><td> </td></tr> </tbody> </table>				REVISIONS					No	Description	By	Date	Chkd																PREPARED BY:	
REVISIONS																																				
No	Description	By	Date	Chkd																																
CLIENT: Majestic Groundworks & Construction Ltd		ISSUE: For Design Team Only		SCALE: 1:250 @ A3																																
LOCATION: Church Lane, Yaxley, IP23 8BT		DATE: February 2021																																		