


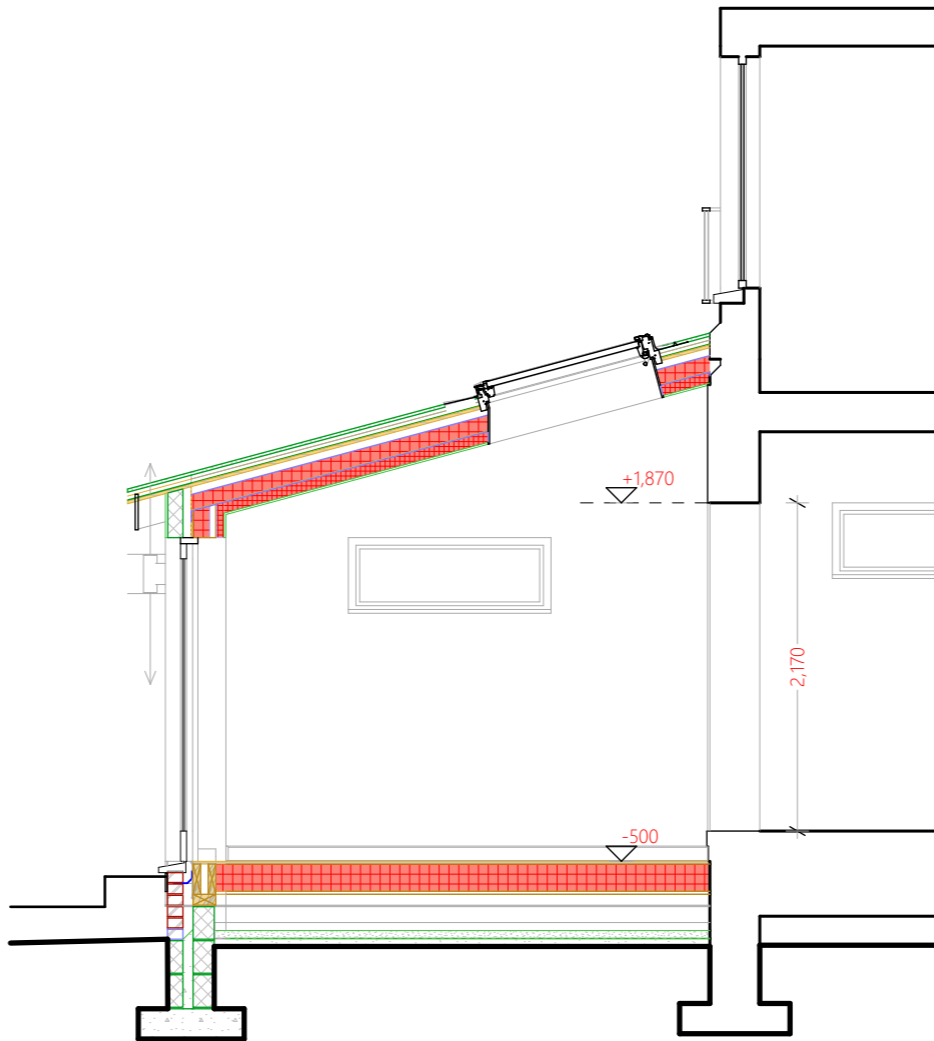

A Section  
1:50

0 1 2 3



B Section  
1:50

0 1 2 3

© Copyright The Architect Room Ltd.  
Responsibility is not accepted for errors made by others in scaling from this drawing. All construction information should be taken from figured dimensions only.

No	Date	Revision Description	By	Ck

## The Architect Room

The Architect Room Ltd.  
84 Douglas Park Crescent Bearsden G61 3DN  
website: [www.thearchitectroom.co.uk](http://www.thearchitectroom.co.uk)  
e-mail: [thearchitectroom@live.co.uk](mailto:thearchitectroom@live.co.uk)  
phone: 07947 218 488

Client:	Mr Bill MacLeod 30 Main Street Killearn G63 9RQ
Site:	30 Main Street, Killearn, G63 9RQ

Status:	PLANNING		
Job Title:	Single Storey Rear Extension		
Drg Name:	Section Sheet 01		
Drawing No.	229-05-1		
Drawn:	Date:	Scale	Printed on A3
JM	22/03/2022	1:50	