


Reference Name	Status	Revision
PC-XX-XX-M3-Designer-0001_5546		P01.1

Revisions	Date	Drawn / Chk'd
P01 First Issue	28/01/22	AO / JEF
P02 Client Amendments	10/02/22	BM
P03 Title block plot ref's updated	21/03/22	JEF

INFORMATION SHOWN ON THIS DRAWING IS FOR GUIDANCE PURPOSES ONLY AND MAY VARY BETWEEN SPECIFIC PLOTS. PLEASE REFER TO LARGE SCALE DRAWINGS/SALES EXECUTIVE FOR DETAILS.



GA Elevation Front  
1:100

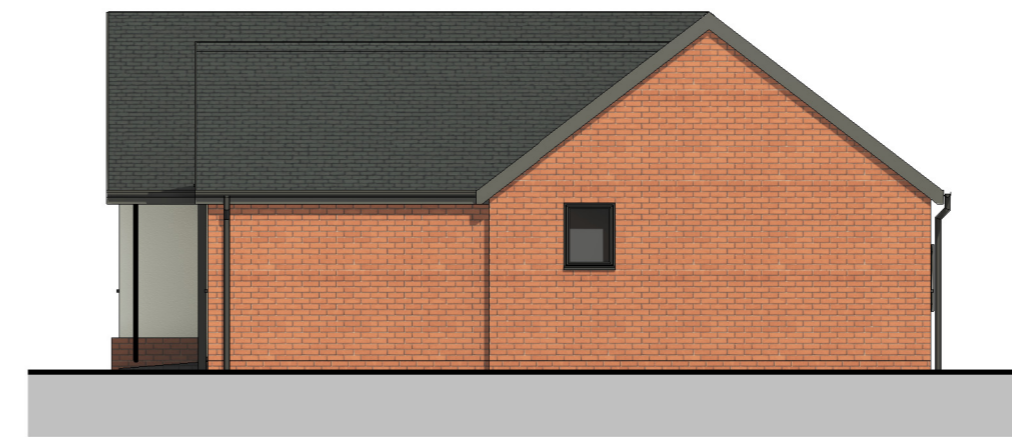


GA Elevation Right  
1:100




GA Elevation Rear  
1:100



GA Elevation Left  
1:100

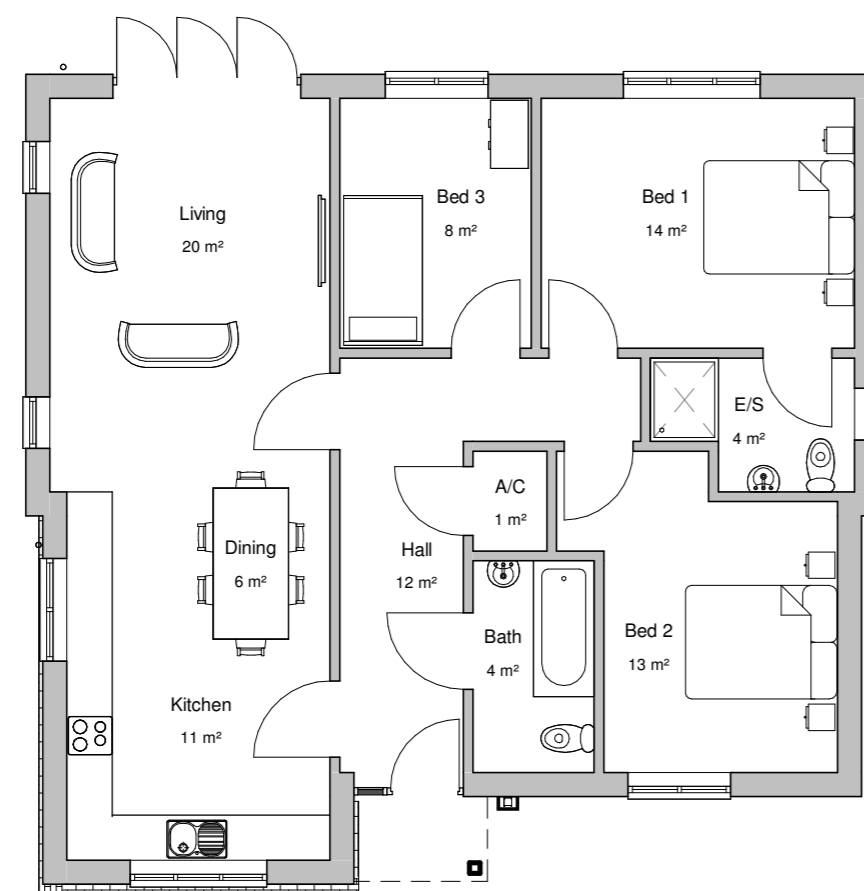

GA Ground Floor Plan  
1:100

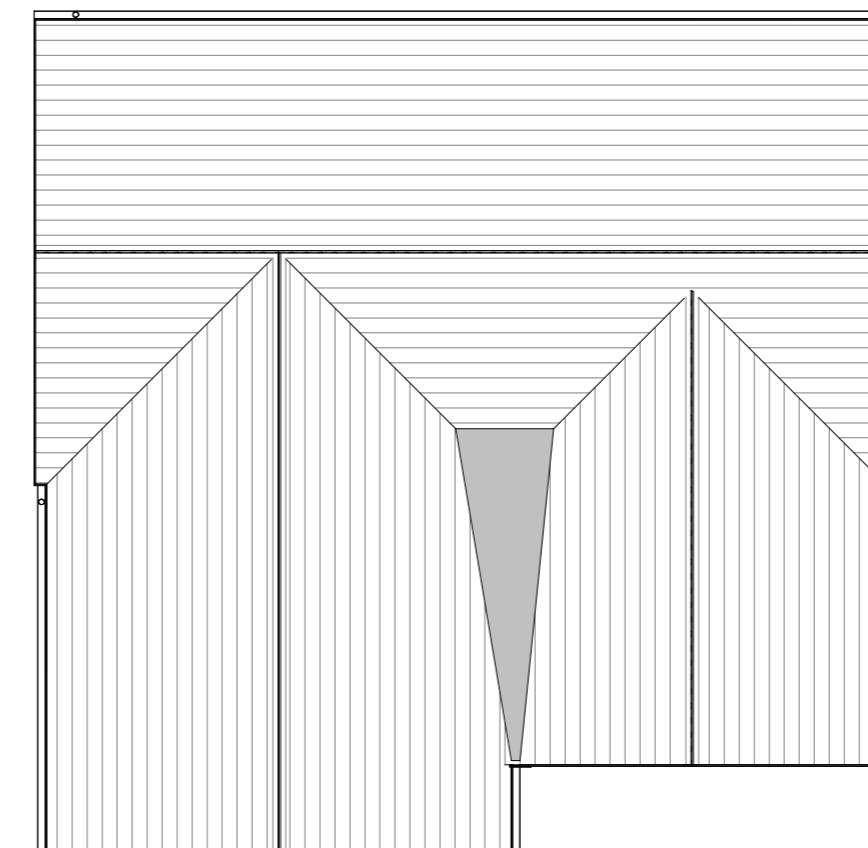

GA Roof Plan  
1:100

Total GIFA - 97m2

Client

Mr E. Ismail

Project

Proposed Residential Development, land at Chalk Hill Lane, Great Blakenham

Title

HT2 - Proposed Floor Plans and Elevations

Plots 1,6,7 and 8

Project N° Drawing N° Revision

**5546 - 0301** **P03**

Scale - unless otherwise stated Issued For

1 : 100 @ A2 INFORMATION

BS 1192 Ref. Status

PC-Designer-0301

