

Reference Name	Status	Revision
HBG-KLH-03-ZZ-M3-A-0001_5546		P01.1

Revisions	Date	Drawn / Chk'd
P01 First Issue	28/01/22	AO / JEF
P02 Client Amendments	10/02/22	BM
P03 Title block plot INFORMATION SHOWN ON THIS DRAWING IS FOR GUIDANCE PURPOSES ONLY AND MAY VARY BETWEEN SPECIFIC PLOTS. PLEASE REFER TO LARGE SCALE DRAWINGS/SALES EXECUTIVE FOR DETAILS.	21/03/22	JEF




GA Front Elevation
1 : 100




GA Right Elevation
1 : 100




GA Rear Elevation
1 : 100

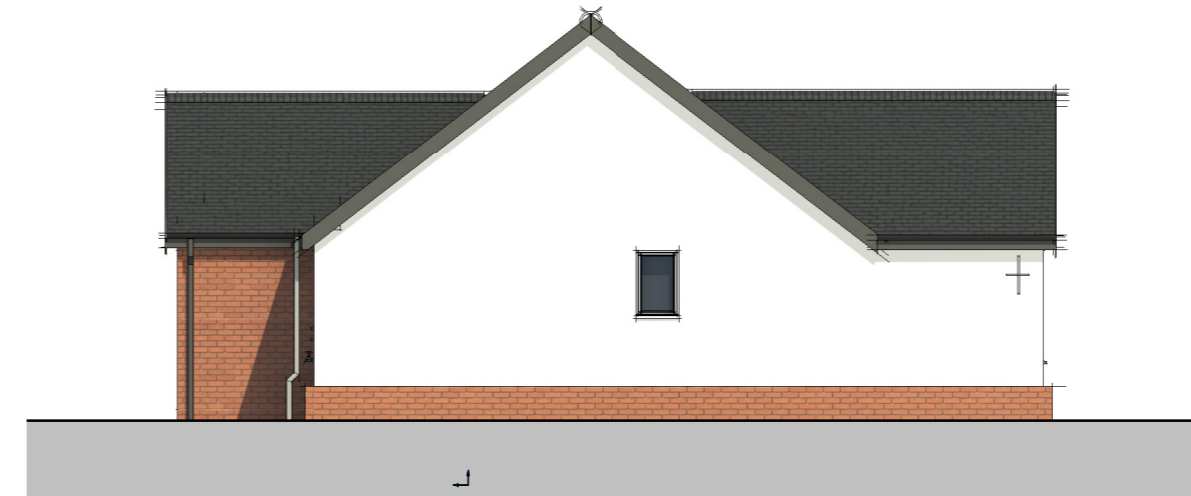

GA Left Elevation
1 : 100

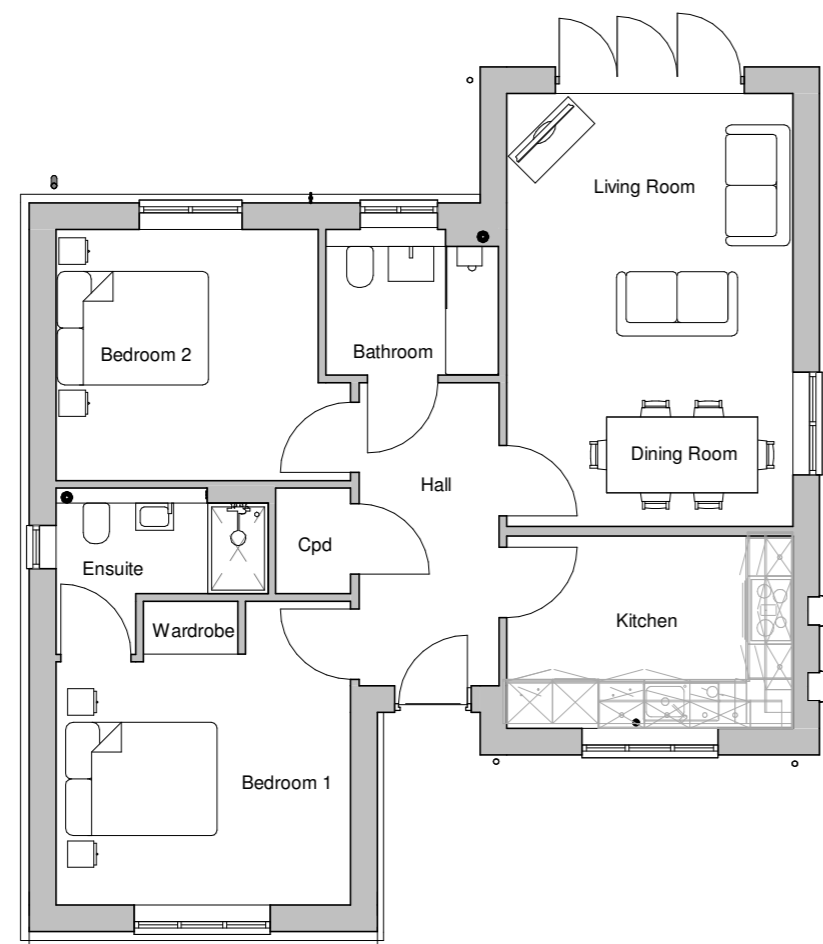

Ground Floor Plan
1 : 100

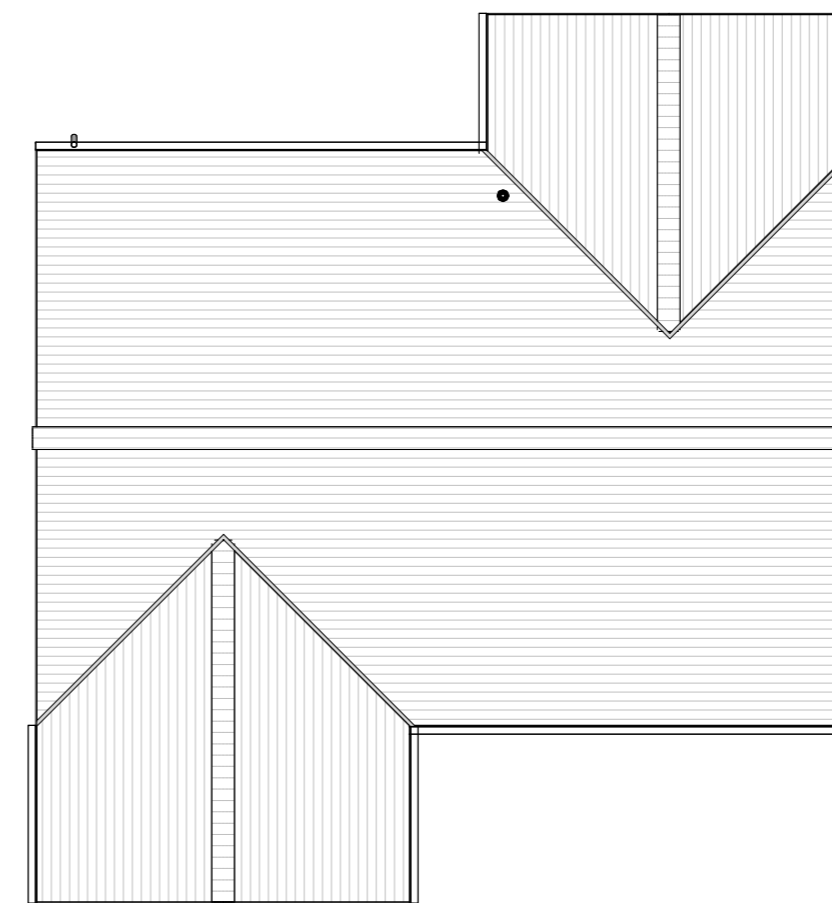

Roof Plan
1 : 100

Total GIFA - 80m2

Client

Mr E. Ismail

Project

Proposed Residential Development, land at Chalk Hill Lane, Great Blakenham

Title

H1 - Proposed Floor Plans and Elevations

Plots 2, 3, 4 and 5

Project N^o Drawing N^o Revision

5546 - 0300 **P03**

Scale - unless otherwise stated Issued For

1 : 100 @ A2 INFORMATION

BS 1192 Ref. Status

HBG-KLH-01-ZZ-DR-A-0300 S0

