
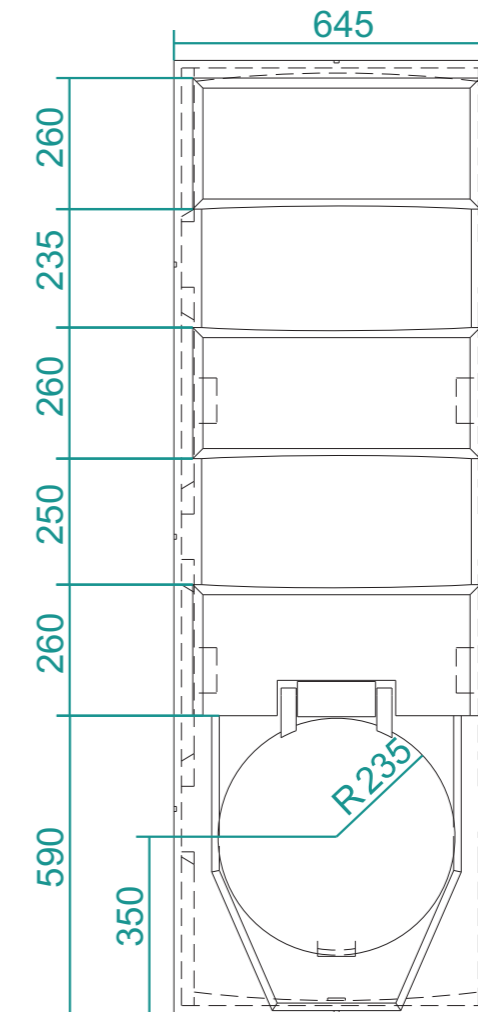
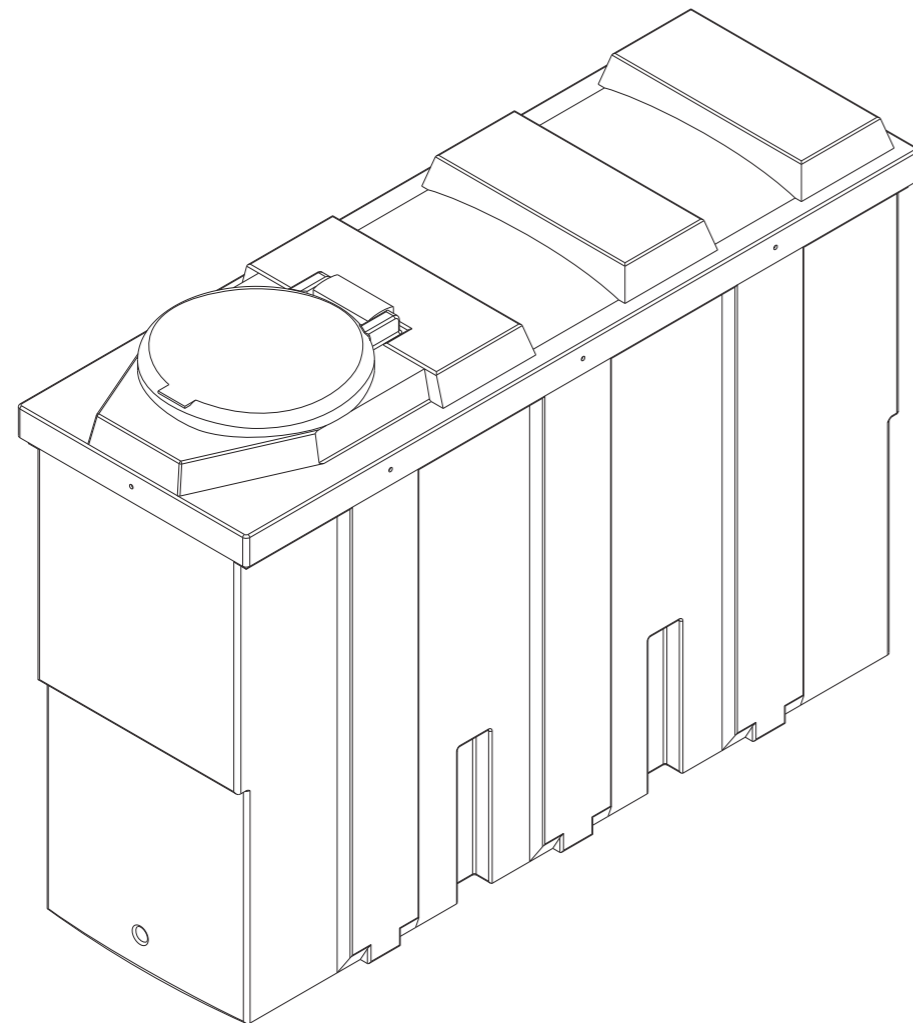
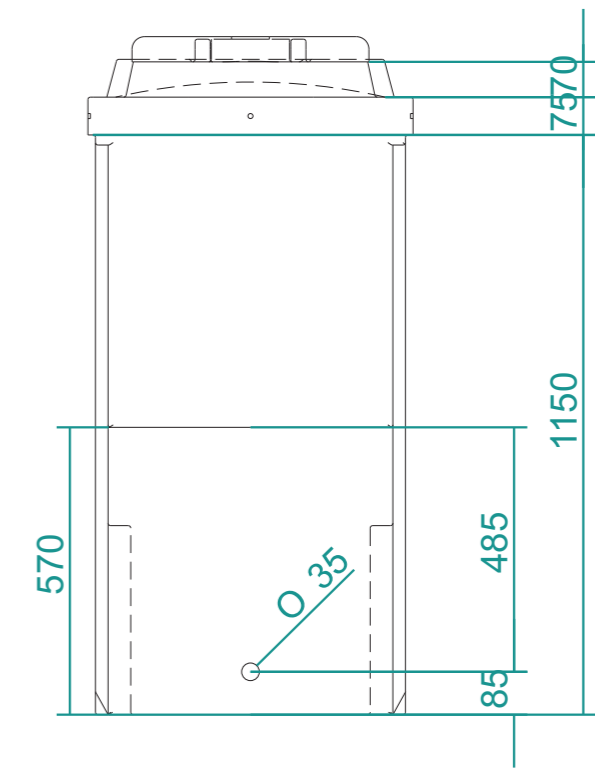


# SL1000B

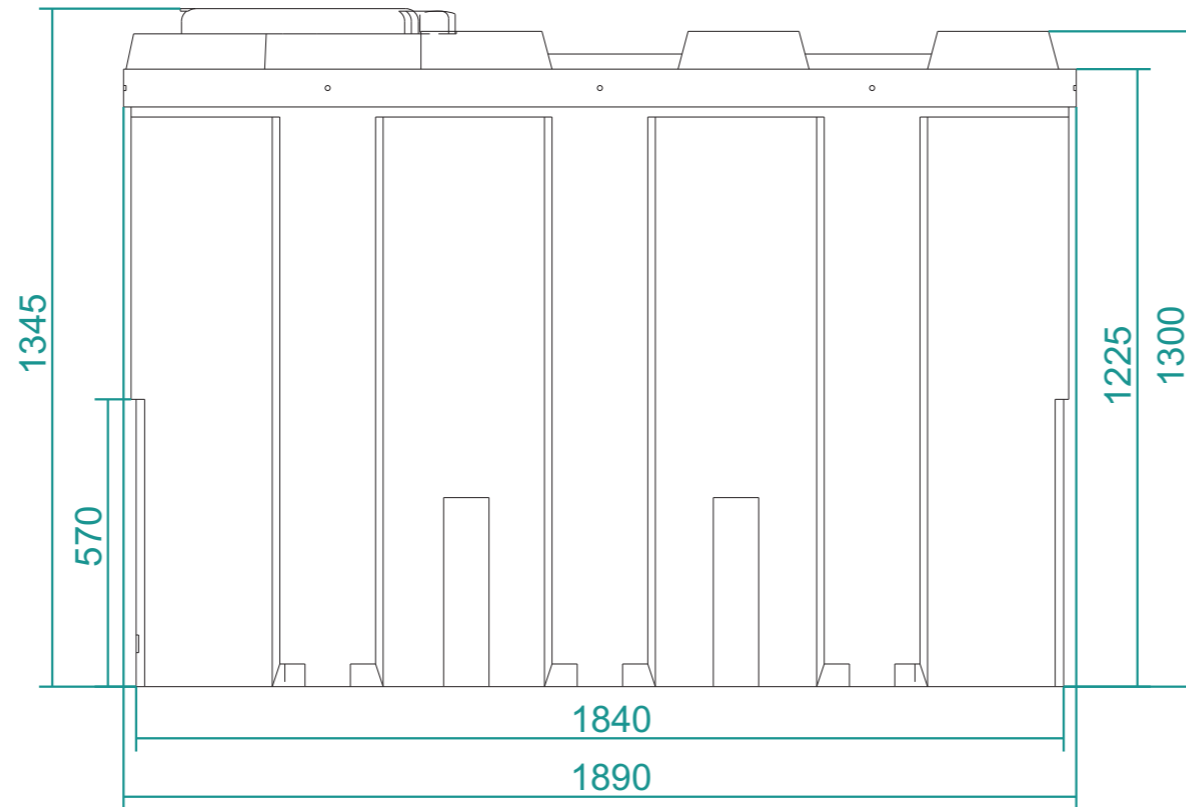

SL1000B	No. 1 of 1	3rd Angle Orthographic	scale: <b>1:15</b>	Design by Inky Design www.inky-design.co.uk
<b>DESO</b> ENGINEERING Telephone - 01984 632026		drawn by: Jonathan Taphouse (BEng)		
		date: 28 - 05 - 2010	ISO	