

**Symbol & Abbreviation Key.**


—X—X—X—	BARBED WIRE FENCE	—K—	KEB OFFLET
— — — —	POST & RAIL FENCE	LC	LIGHTING COLUMN
— — — —	CLOSE BOARD FENCE	LP	LAMP POST
— — — —	RAILINGS	NP	NAME PLATE
— — — —	CHAIN LINK FENCE	NB	NOTICE BOARD
— — — —	OTHER FENCE	PK	PIPE RISER
— — — —	KBAB	RP	ROOFING POINT
— — — —	SHOWED KEBS	RS	ROAD SIGN
— — — —	GULLY CHANNEL	SP	SIGN POST
— — — —	TOP / BOTTOM OF BANK	SV	STOP VALVE
— — — —	FOLIAGE	TL	TRAFFIC LIGHT
— — — —	DITCH	TP	TELEGRAPH POLE
— — — —	VERGE	TF	TOP OF FENCE
— — — —	OVERHEAD CABLES	TOH	TOP OF HEDGE
— — — —	GATE	TBR	TOP OF BRICKS
— — — —	HEDGE	TCS	SERVICE LEVEL
— — — —	TREE - BROAD LEAVED	TOW	TOP OF WALL
— — — —	TREE - CONIFEROUS	UL	UNABLE TO LIFT
— — — —	BUSH	VM	VALVE MARKER
— — — —	BUILDING	VP	VENT PIPE
— — — —	BORSHOLE	WL	WATER LEVEL
— — — —	SURVEY STATION	WM	WATER MARKER
— — — —	DIMENSION SURVEY BENCH MARK	WO	WASH OUT

**General.**  
 This survey has been prepared with a scaling accuracy for a plot at a scale of 1:200.  
 All tree heights and spreads are approximate. We have tried to identify tree types, however if tree species are critical for ecology advice should be gained.  
 Drainage pipe sizes have been measured from the surface. Chamber access has not been gained for safety reasons, therefore sizes should be regarded as approximate.  
 Some detail may have been omitted due to parked vehicles.

Existing Community Centre

**Additional Health Centre Accommodation**  
 Initially Health Centre to occupy two Western bays, but with option to extend into third when funding becomes available. Initially Eastern bay to be let as flat.  
 A further flat is proposed at first floor level.

Pedestrian link between existing Health centre and new health centre accommodation  
 Indicated by green arrow thus

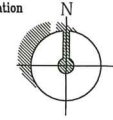

**MAB Architecture**

Mike Butterworth Dip Arch. R.I.B.A Chartered Architect  
 3 Alpha House, Farmer Ward Road, Kettleworth CV0 2ED  
 Tel:01930 800007

**Description:**  
 PROPOSED MEDICAL CENTRE ACCOMMODATION  
 (NEW BLOCK ADJACENT TO EXISTING)  
 WITH FLATS AT GROUND AND FIRST FLOOR  
 FIELDBARN ROAD HAMPTON MAGNA  
 CV35 8RT

**PROPOSED SITE PLAN**  
 #Scale: 1:200@A2 Date: 02/21 Drawn: MAB  
 Drawing No. 1996/21