



EXTG. G.F. PLAN

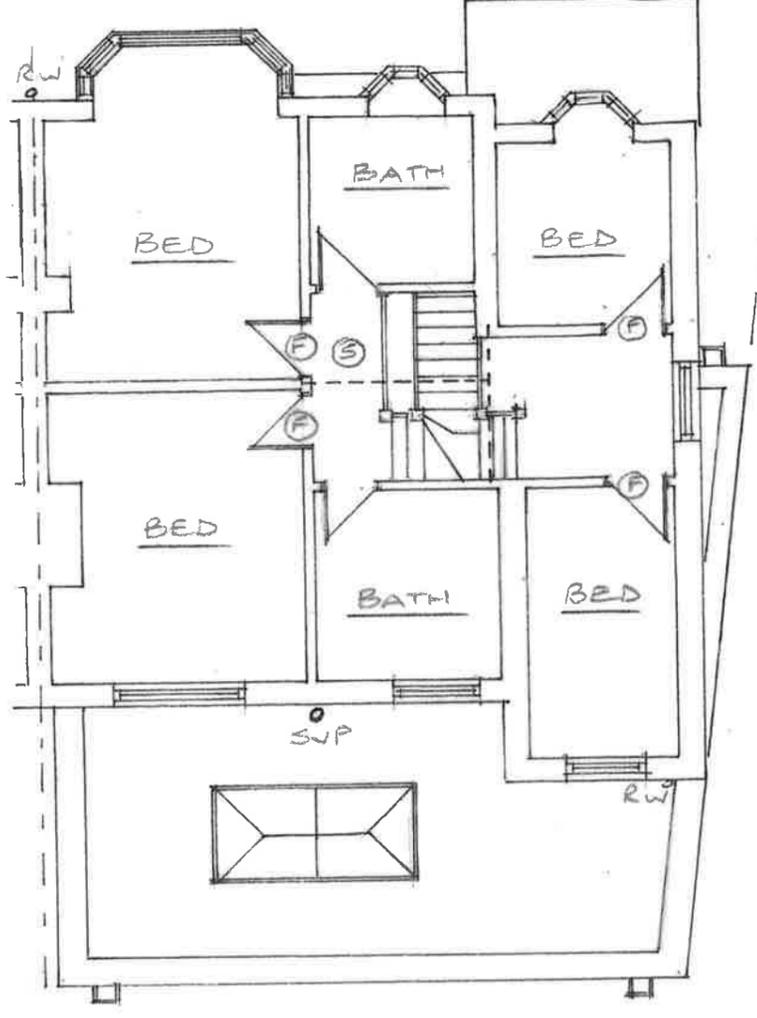


EXTG. 1st F. PLAN

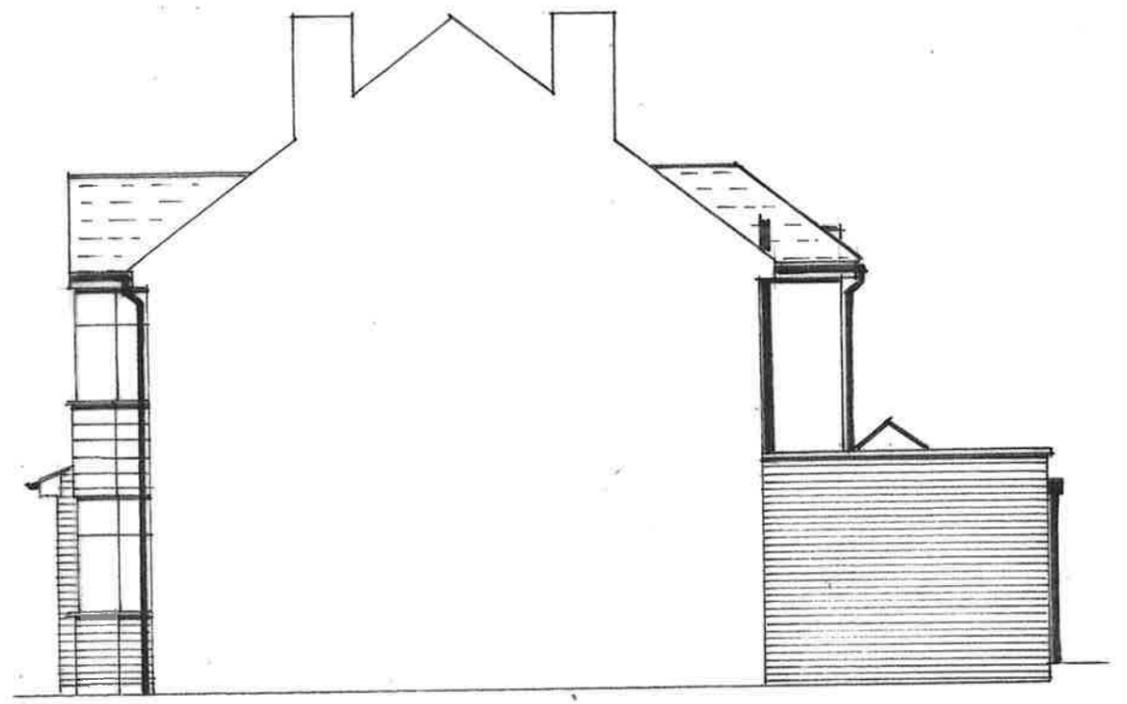

EXTG. SIDE (BLIND) (N.E.)



EXTG. REAR (N.W.)

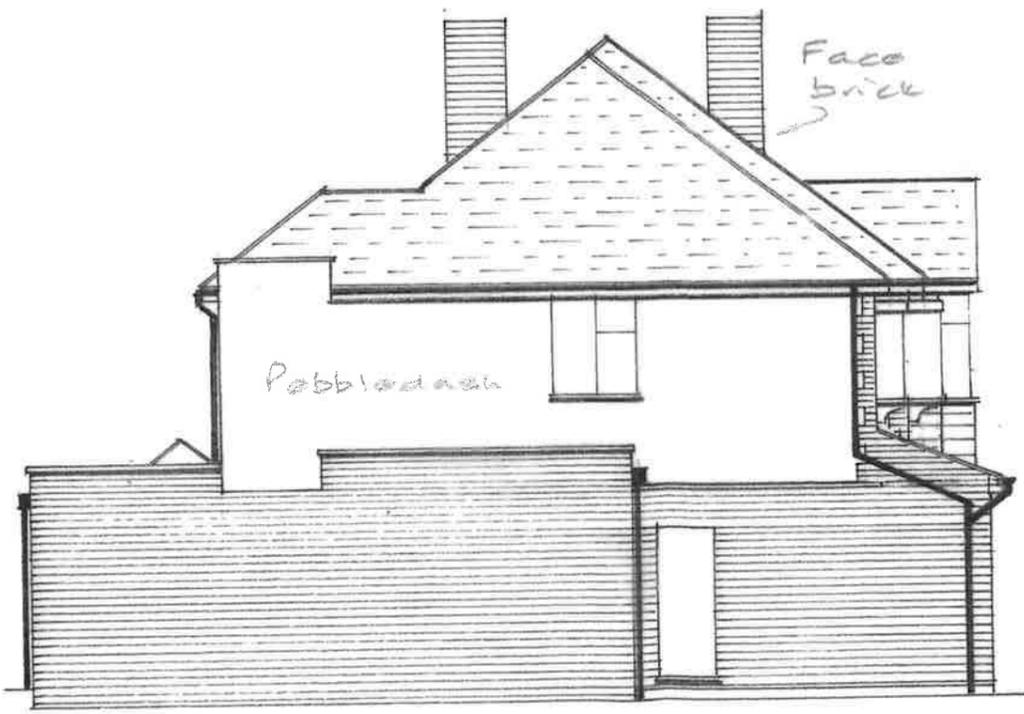

EXTG. SIDE (S.W.)



EXTG. FRONT (S.E.)

Face brick

Pebbledash

White

White

Brown tiles

White upvc doors and windows

Brown tiles

Face brick