



CLIENT  
Steven Roberts

PROJECT  
Dairy Cottage: Staircase

DRAWING TITLE  
Elevations

DRAWING NO  
2102.818\_002

REVISIONS AND ISSUE

DRAWN BY: RR CHECKED BY: VG

BASED ON SURVEY RESULTS BY:







LAND & MEASURED BUILDING SURVEYS  
01992236024  
lasersurveyservices@gmail.com

NOTES:  
Not for construction. Please do not scale from this drawing unless for planning purposes. All contractors, sub-contractors and suppliers are advised to check relevant dimensions and levels on site prior to the commencement of work.

This drawing is copyright and may not be reproduced in any part of form without the written consent of Heritage Unlimited

PAPER SIZE: A3

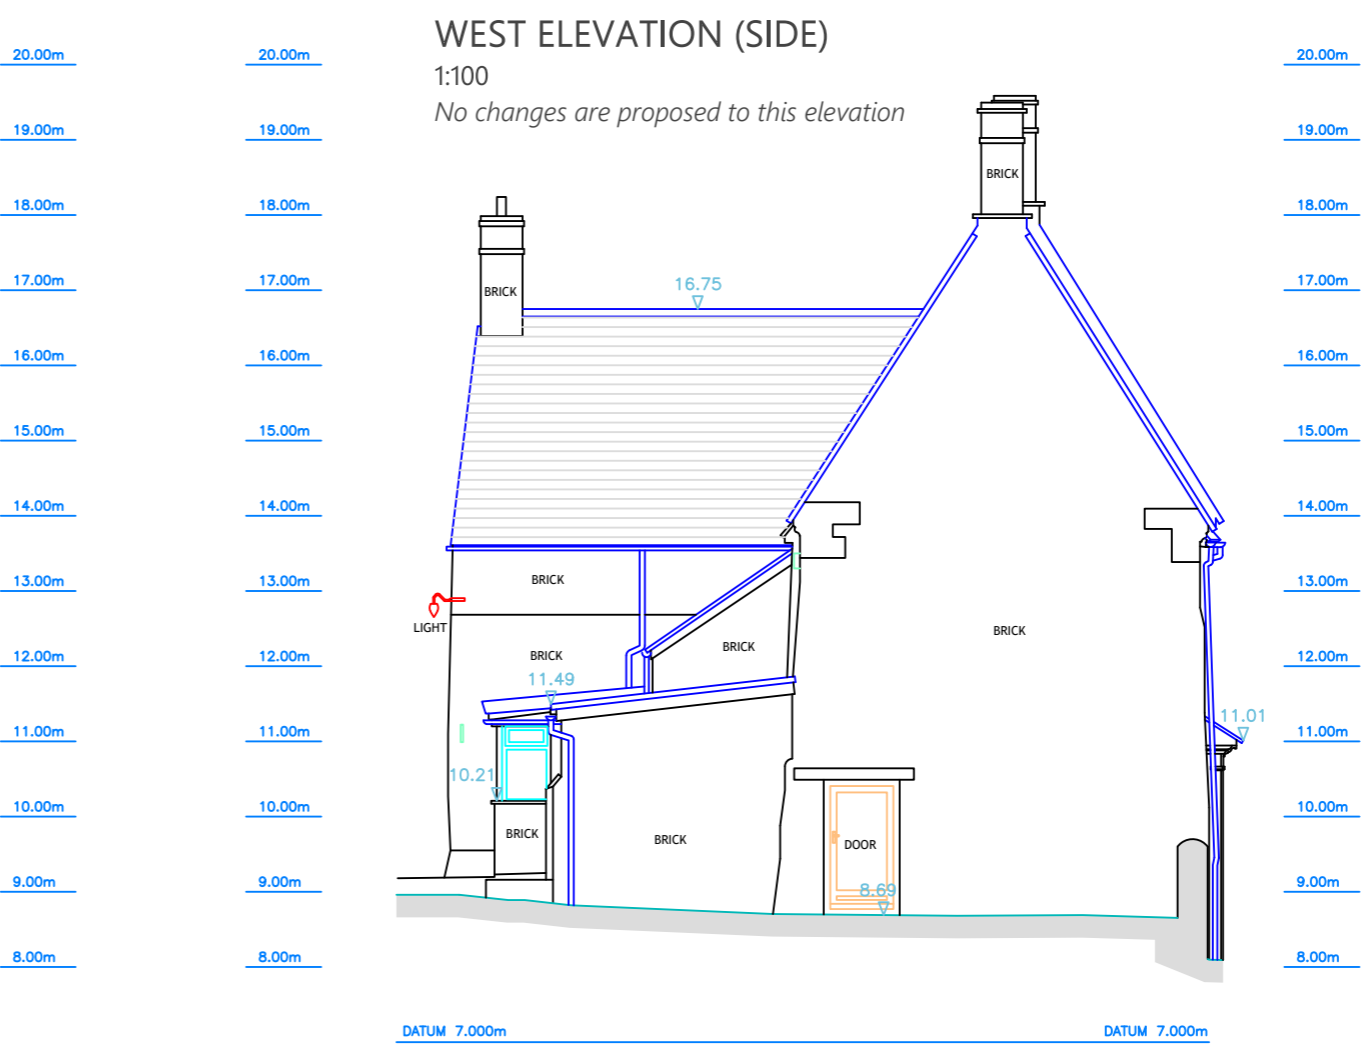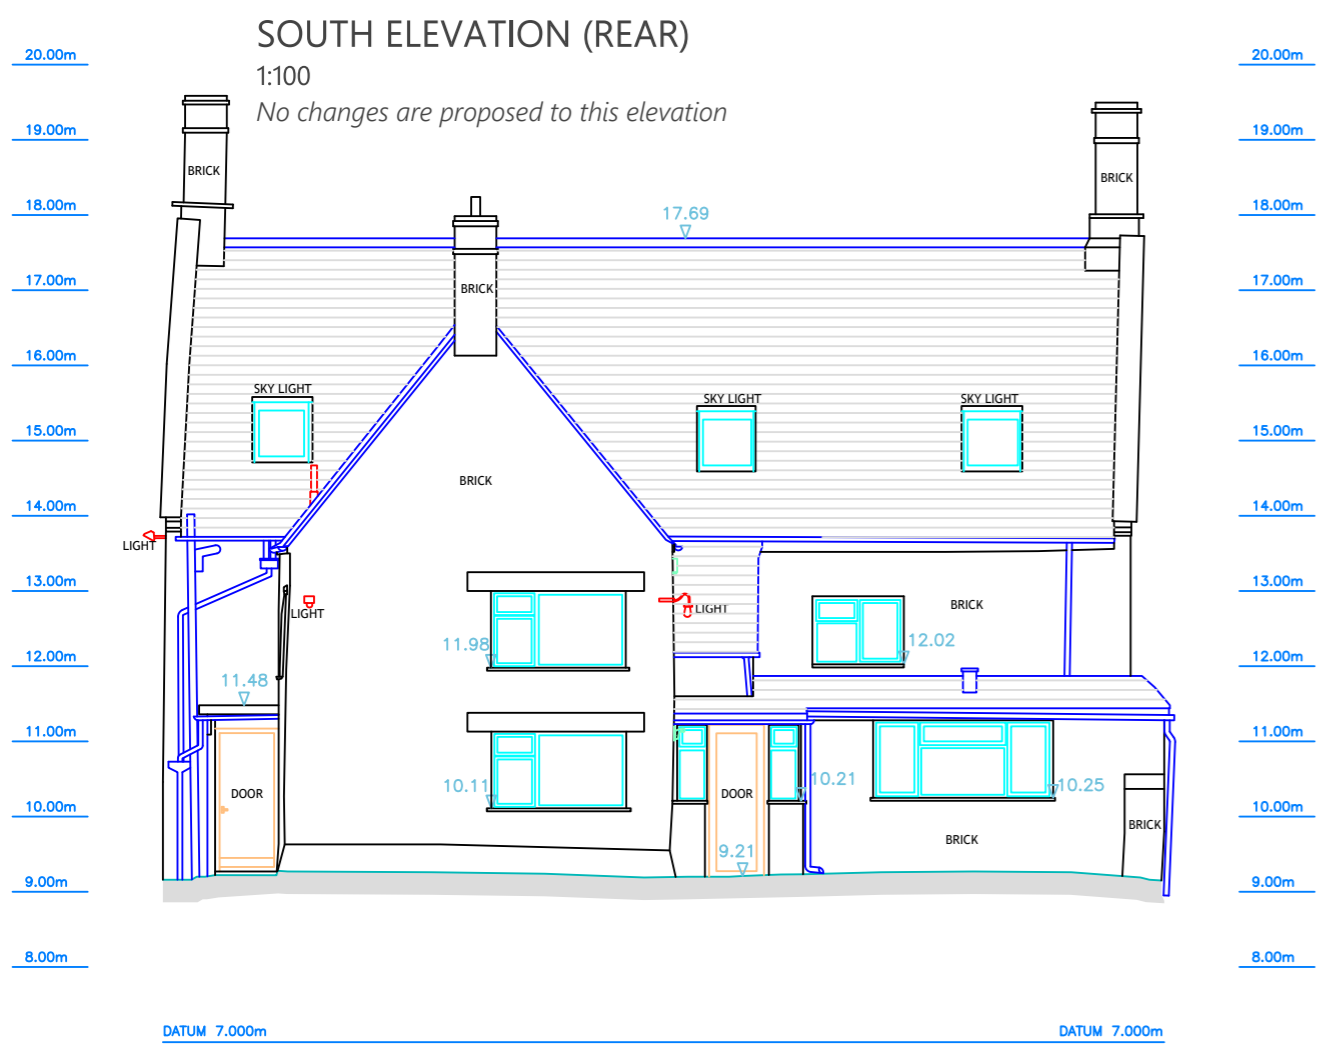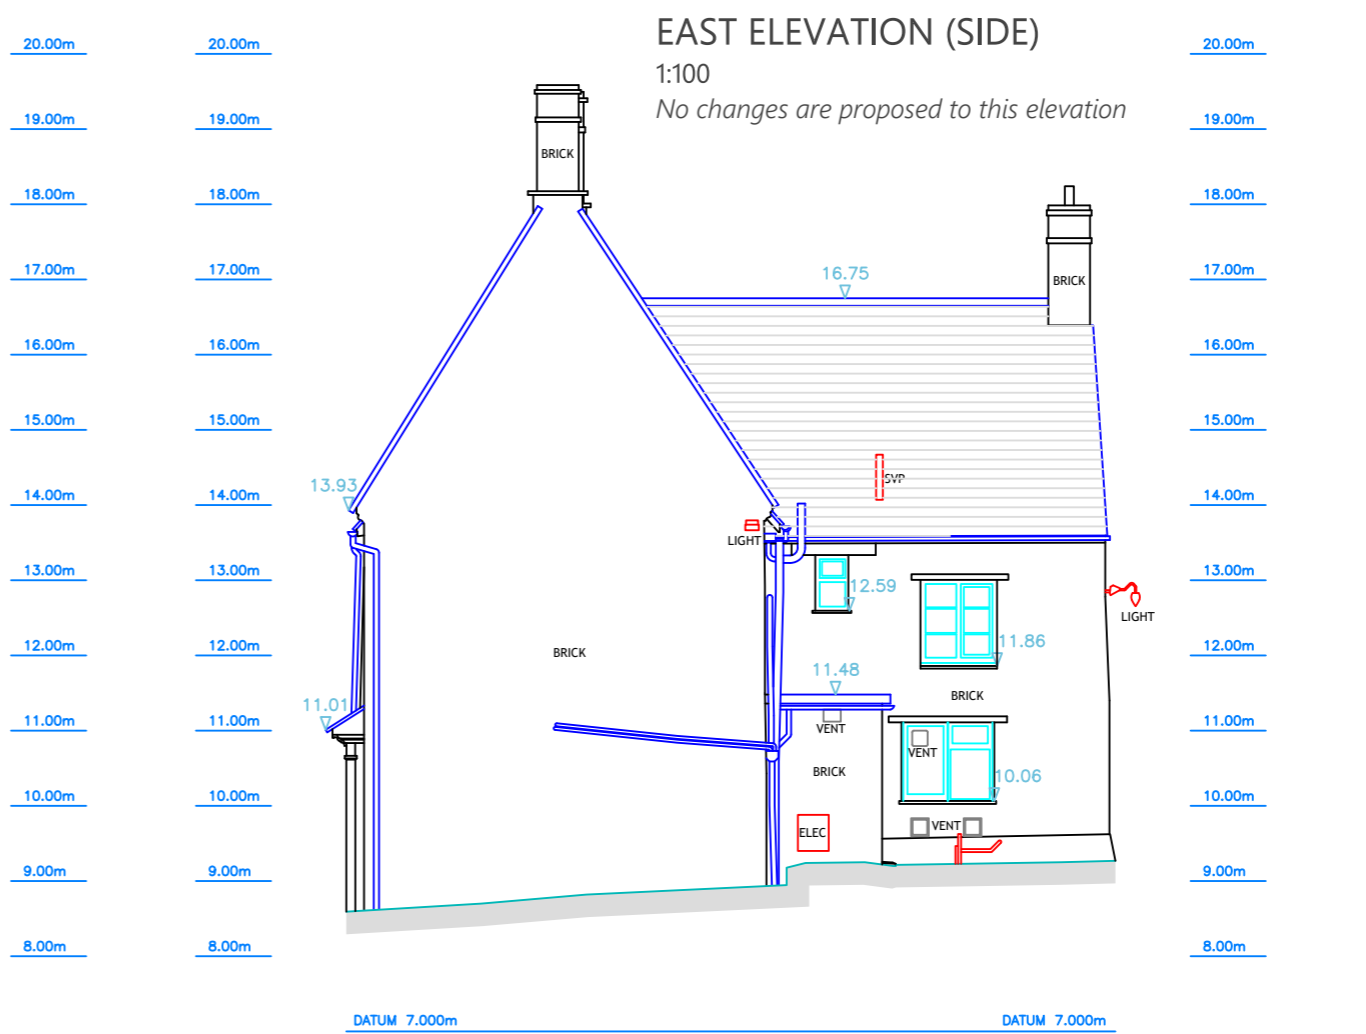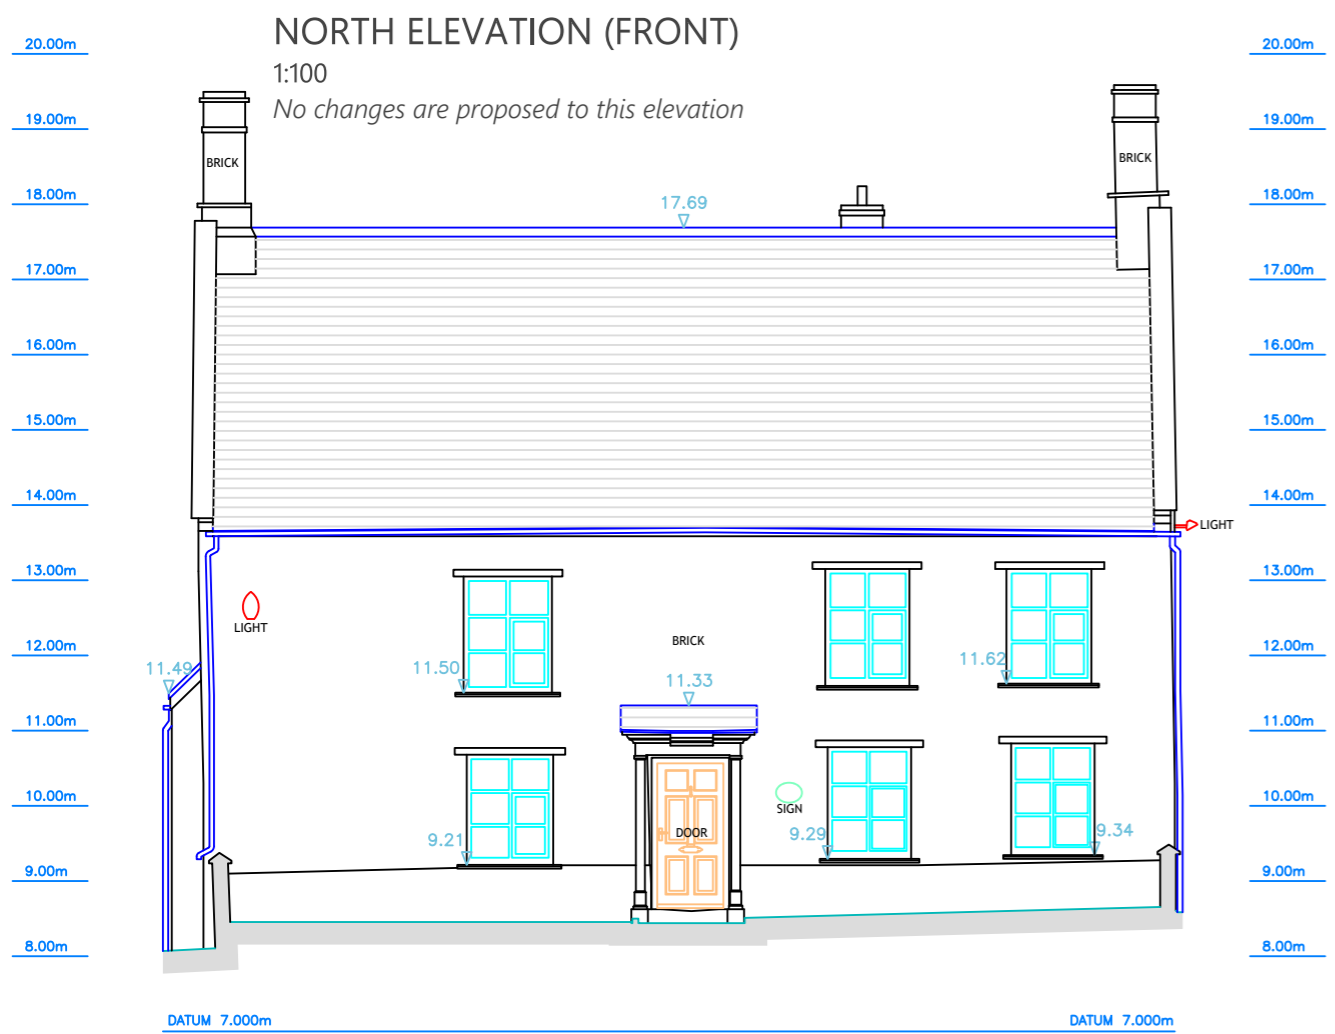

CLIENT  
Steven Roberts

PROJECT  
Dairy Cottage: Staircase

DRAWING TITLE  
Existing Floor Plans

DRAWING NO  
2102.818\_003

REVISIONS AND ISSUE

DRAWN BY: RR CHECKED BY: VG

BASED ON SURVEY RESULTS BY:



LAND & MEASURED BUILDING SURVEYS

01992236024

lasersurveyservices@gmail.com


NOTES:

Not for construction. Please do not scale from this drawing unless for planning purposes. All contractors, sub-contractors and suppliers are advised to check relevant dimensions and levels on site prior to the commencement of work.


This drawing is copyright and may not be reproduced in any part of form without the written consent of Heritage Unlimited

PAPER SIZE: A3

SCALE BAR:

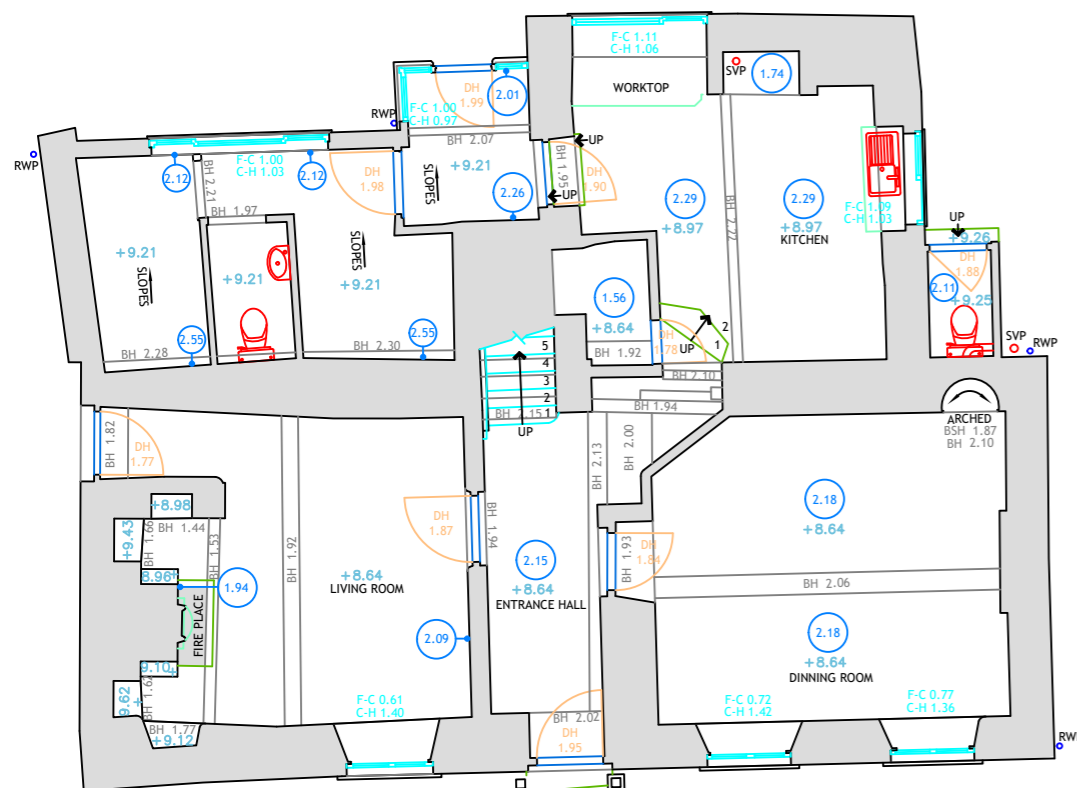


EXISTING GROUND FLOOR PLAN  
1:100  
*No changes to the ground floor*

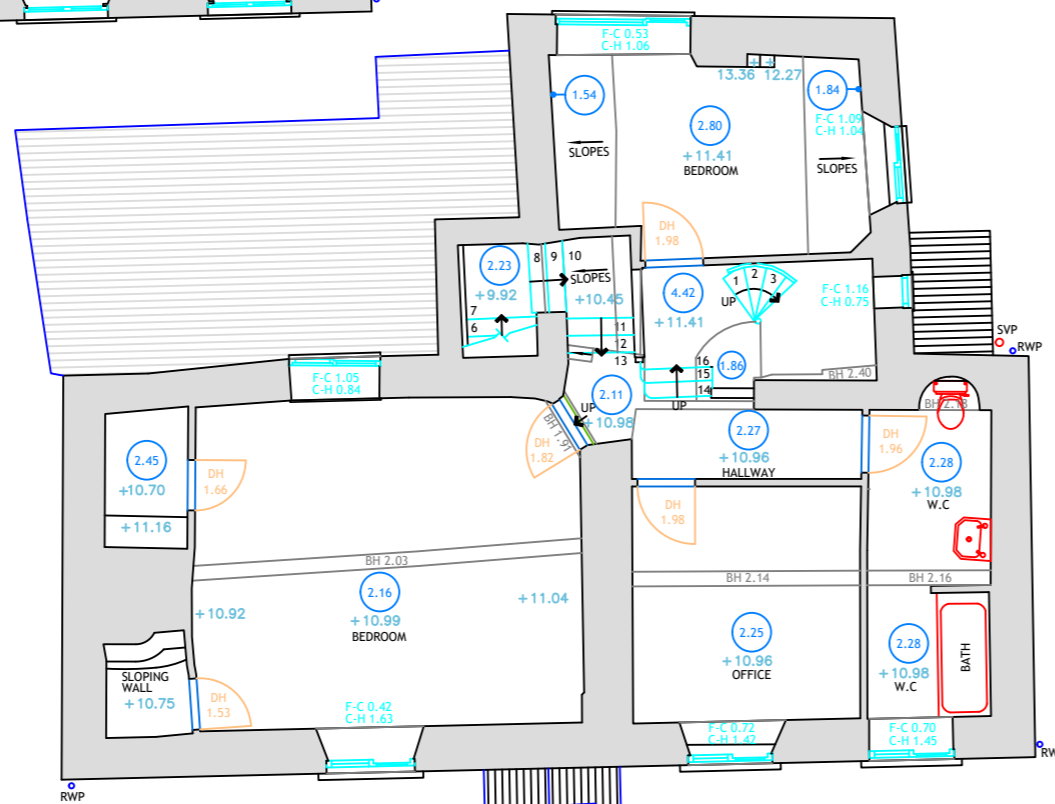

EXISTING FIRST FLOOR PLAN  
1:100

EXISTING SECOND FLOOR PLAN  
1:100

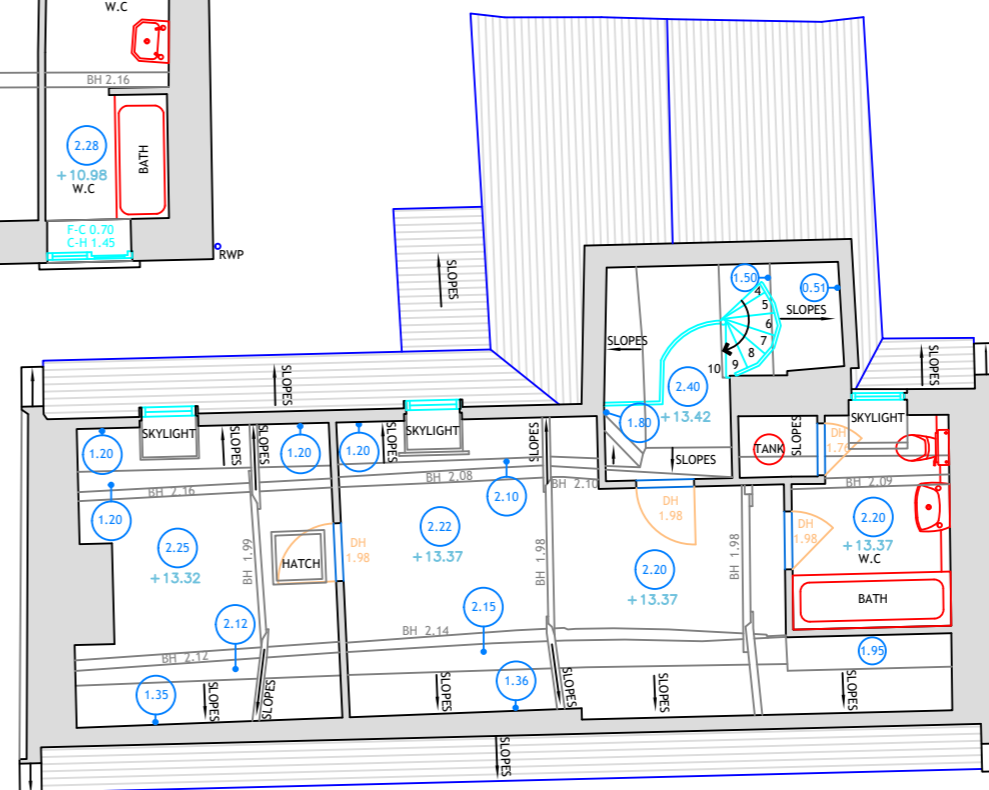

CLIENT  
Steven Roberts

PROJECT  
Dairy Cottage: Staircase

DRAWING TITLE  
Proposed Floor Plans

DRAWING NO  
2102.818\_004

REVISIONS AND ISSUE

DRAWN BY: RR CHECKED BY: VG

BASED ON SURVEY RESULTS BY:



LAND & MEASURED BUILDING SURVEYS

01992236024  
lasersurveyservices@gmail.com

NOTES:

Not for construction. Please do not scale from this drawing unless for planning purposes. All contractors, sub-contractors and suppliers are advised to check relevant dimensions and levels on site prior to the commencement of work.


This drawing is copyright and may not be reproduced in any part of form without the written consent of Heritage Unlimited

PAPER SIZE: A3


SCALE BAR:



PROPOSED GROUND FLOOR PLAN  
1:100  
No changes to the ground floor

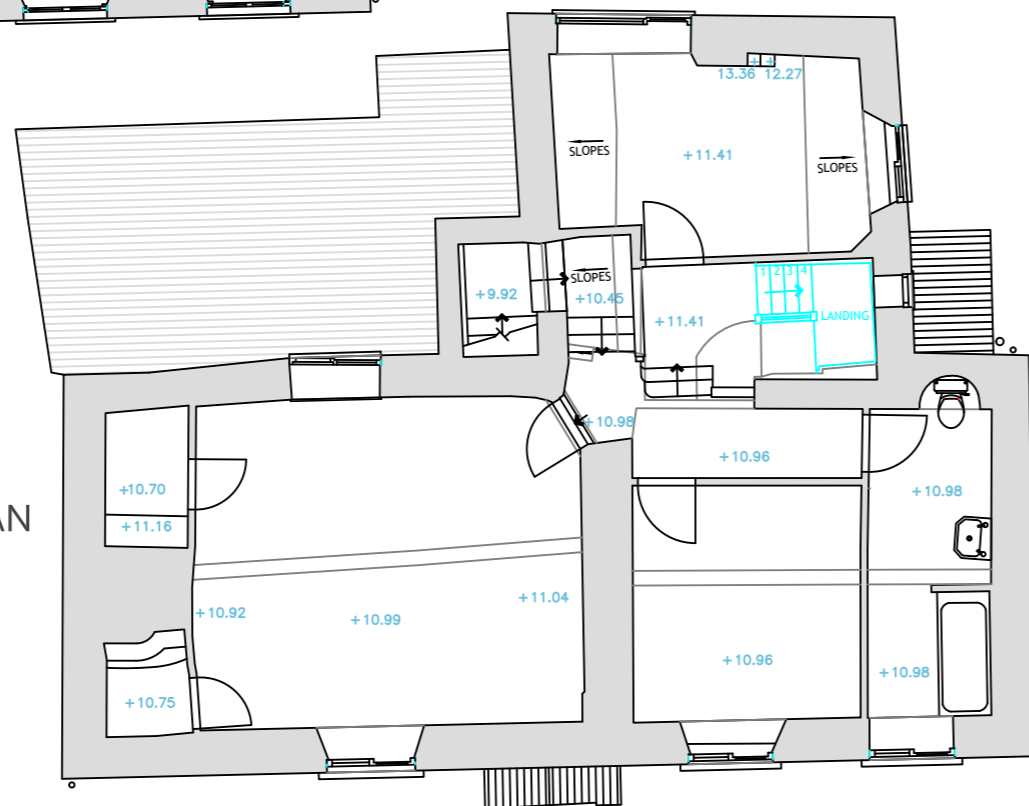

PROPOSED FIRST FLOOR PLAN  
1:100

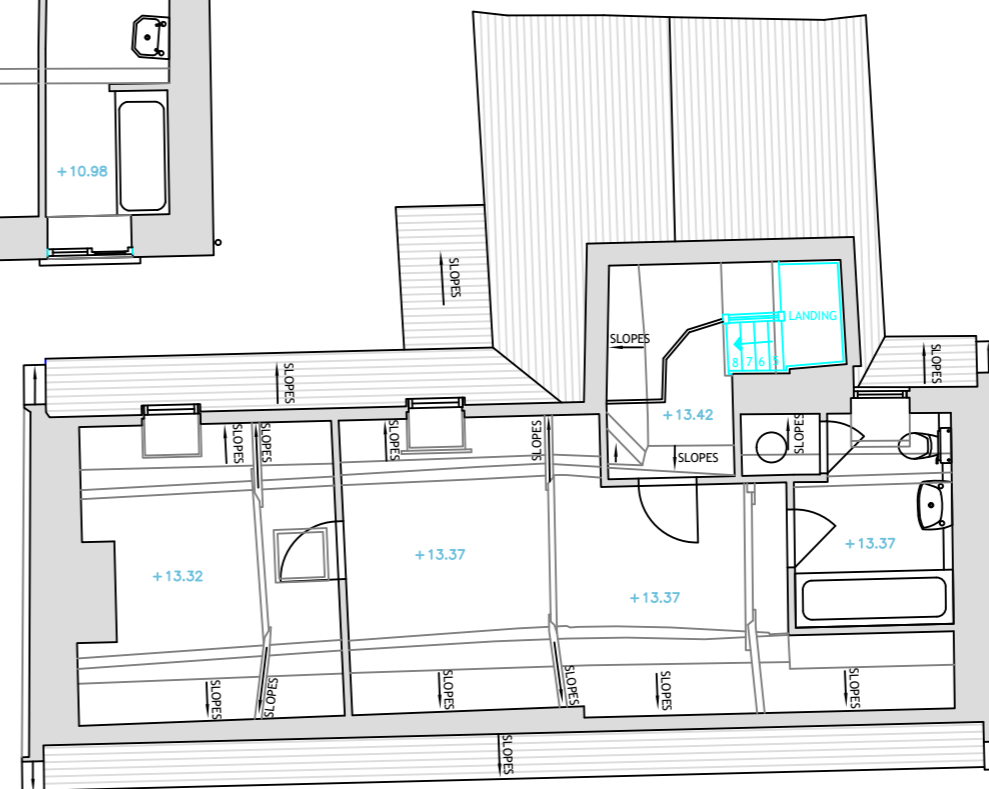

PROPOSED SECOND FLOOR PLAN  
1:100

CLIENT  
Steven Roberts

PROJECT  
Dairy Cottage: Staircase

DRAWING TITLE  
Proposed Staircase Details

DRAWING NO  
2102.818\_005

REVISIONS AND ISSUE

DRAWN BY: RR CHECKED BY: VG

BASED ON SURVEY RESULTS BY:





LAND & MEASURED BUILDING SURVEYS  
01992236024  
lasersurveyservices@gmail.com


NOTES:  
Not for construction. Please do not scale from this drawing unless for planning purposes. All contractors, sub-contractors and suppliers are advised to check relevant dimensions and levels on site prior to the commencement of work.

This drawing is copyright and may not be reproduced in any part of form without the written consent of Heritage Unlimited

PAPER SIZE: A3

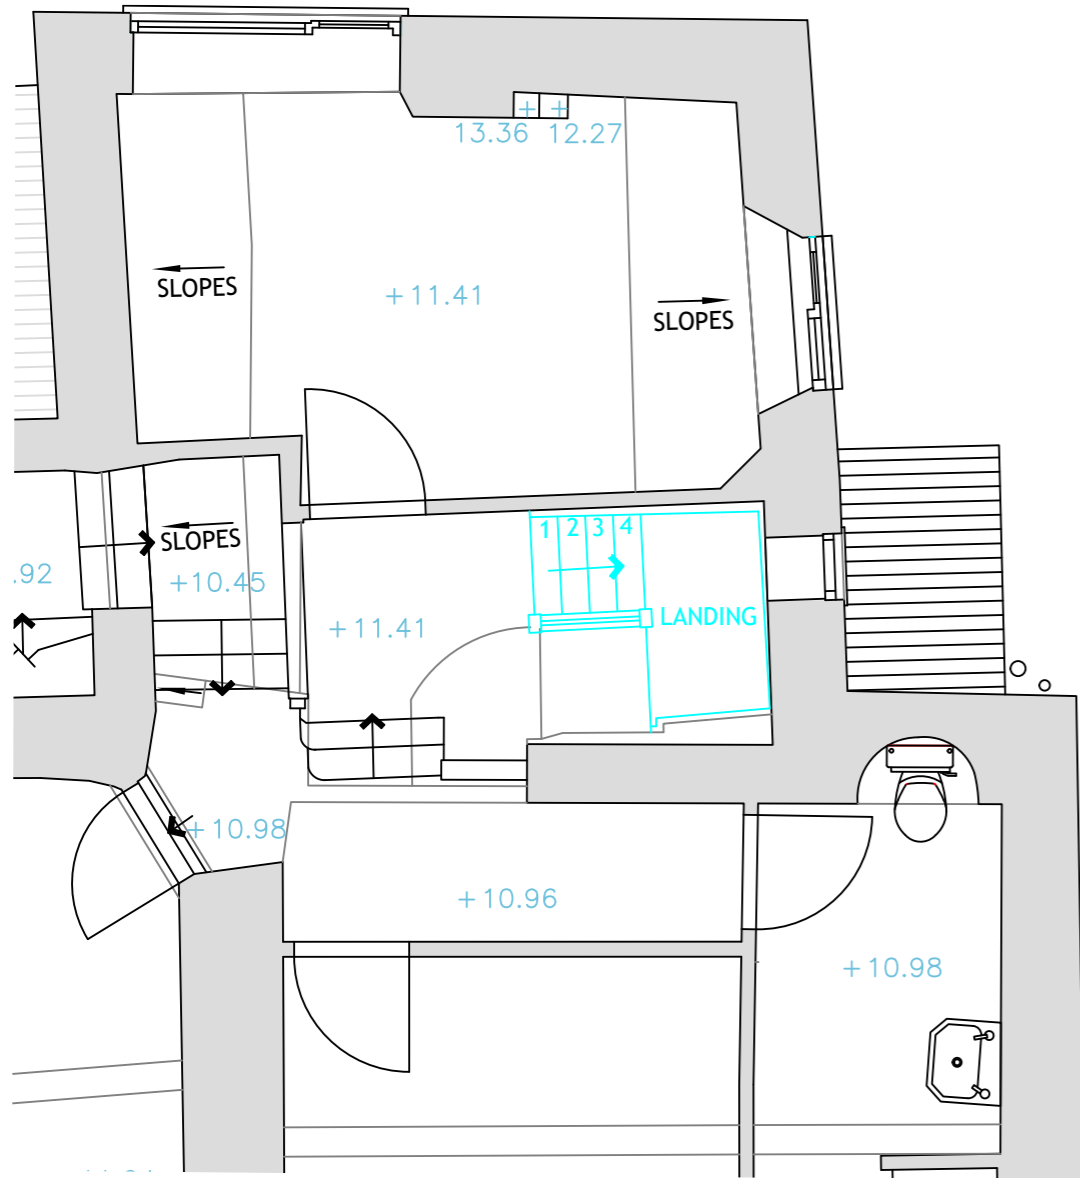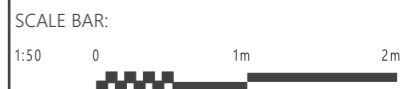

PROPOSED FIRST FLOOR PLAN  
1:50

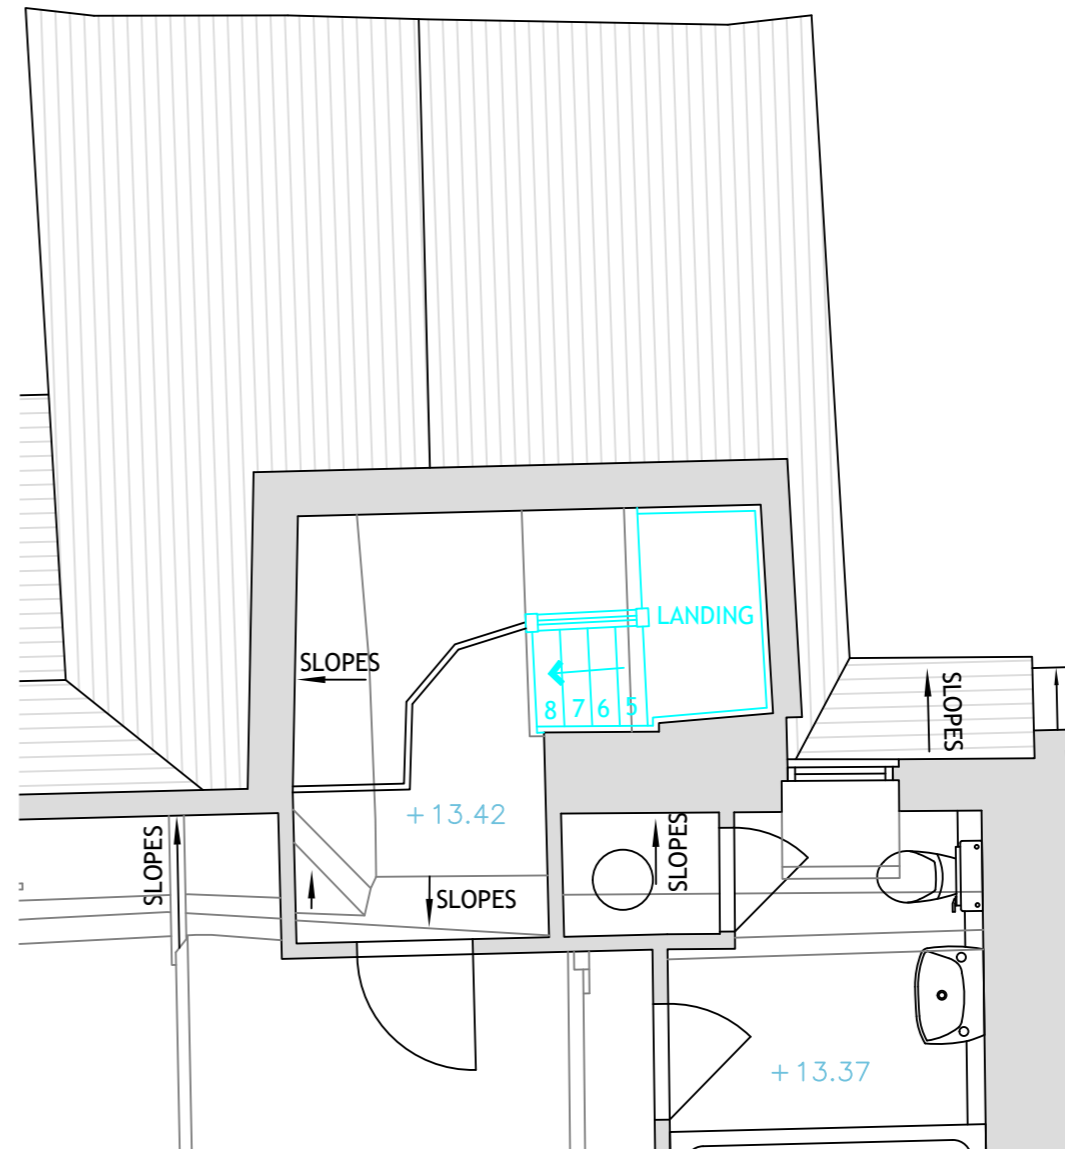

PROPOSED SECOND FLOOR PLAN  
1:50

NOTES

- Free-standing, hand-made staircase to be affixed to the existing Metal spiral staircase upper landing.
- To be built using unsorted joinery quality redwood with moisture Resistance MDF tread and plywood risers.
- Bannister spindals to be no more 99mm apart for building regulations Purposes and to be 25mm square uprights.
- Underside of stairs to be left un-boarded.

PROPOSED STAIRCASE ELEVATION  
1:50

