

**Front Elevation**


Scale 1:100

**Rear Elevation**

Scale 1:100

**Side Elevation**


Scale 1:100

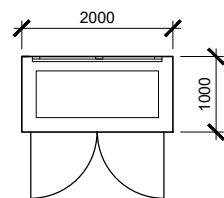

**Floor Plan**

Scale 1:100

**Electric Kiosk  
ET14 Type**

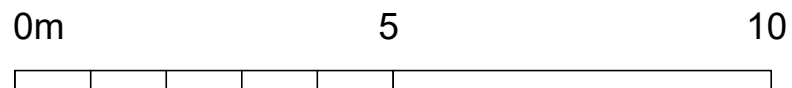

**Scale Bar**

**REVISIONS** ^

**CLIENT** EURO GARAGES LTD

**PROJECT** CHERRY TREE  
BLACKPOOL  
FY4 4QH

**TITLE** ELECTRIC METER  
KIOSK ET14 TYPE

**DATE** 26.01.22

**SCALE** 1:100 @ A4

**JOB ID** 1834

**DWG** 17