



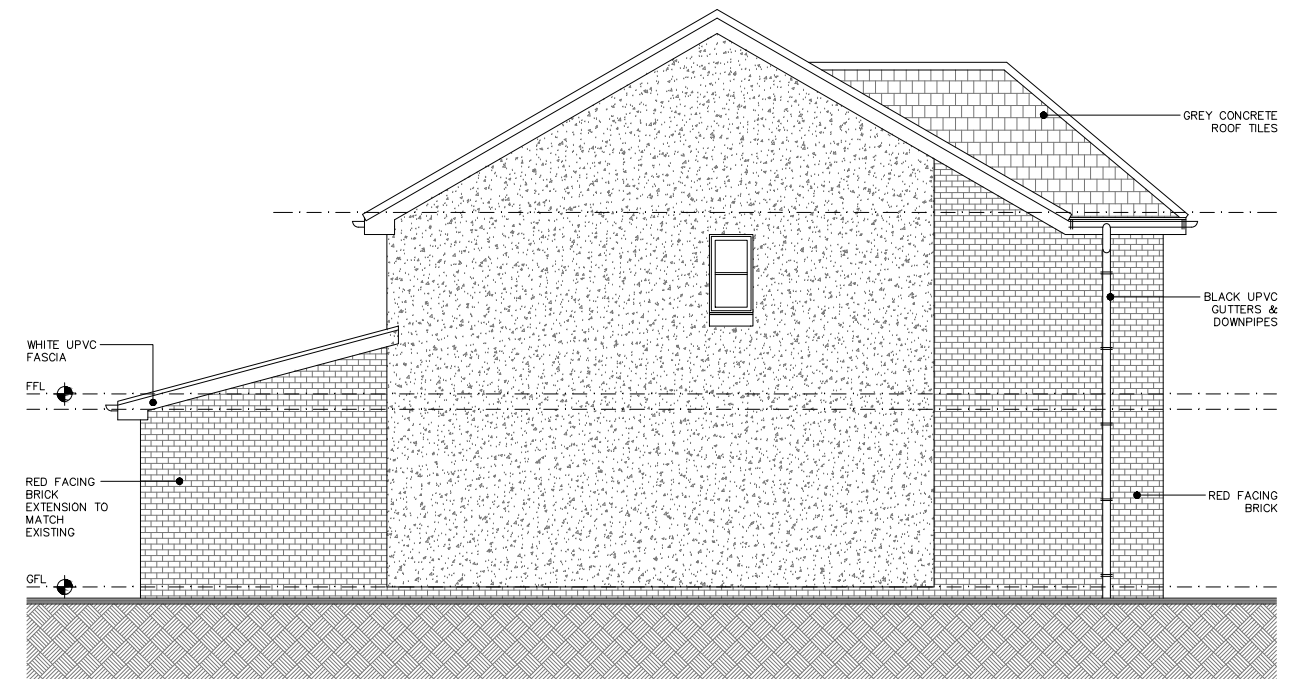

WEST ELEVATION

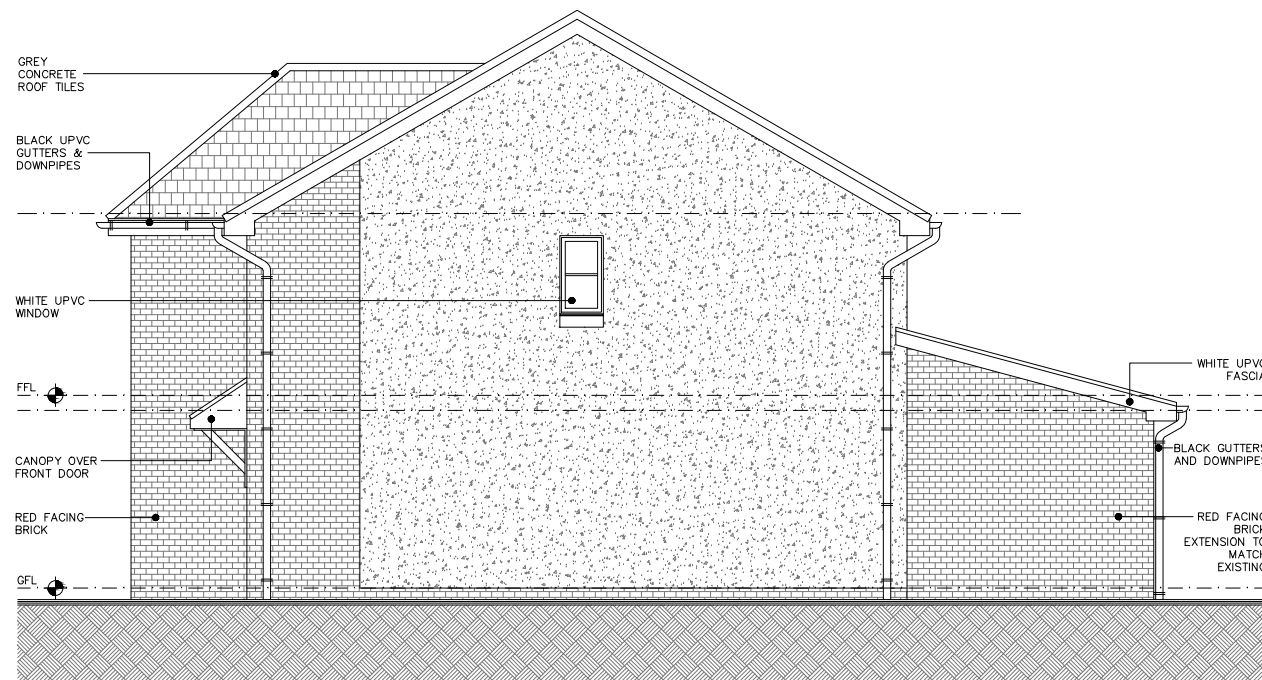

NORTH ELEVATION



SOUTH ELEVATION



EAST ELEVATION

Revisions:

- A REVISED TO REDUCE THE SIZE OF BAY WINDOW. 08.02.22
- B REVISED FOLLOWING PLANNING COMMENT. 09.03.22

Notes:

Do not scale from drawings.  
 All errors to be notified to Architect immediately.  
 To be read in conjunction with all relevant Architect's Services and Structural Engineer's information.  
 All dimensions to be checked on site.

PLANNING

Project  
**RESIDENTIAL EXTENSION**  
 31 THOMAS TUNNOCK GROVE, UDDINGSTON G71 7NZ

Client  
**MR & MRS ANDERSON**

Date 23.12.21

Scale / Format 1:100@A3

Drawn / Checked JM

Drawing Name

**PROPOSED ELEVATIONS**



133 BRIDGEGATE GLASGOW G1 5HZ  
 www.jamarchitects.co.uk

Project Number

**466**

Drawing Number

**L(-)03B**