


Notes :

This drawing has been prepared in accordance with BS 5837:2012.

This drawing is intended to be printed and used in colour only, and for no purpose other than the consideration of trees in accordance with BS 5837.

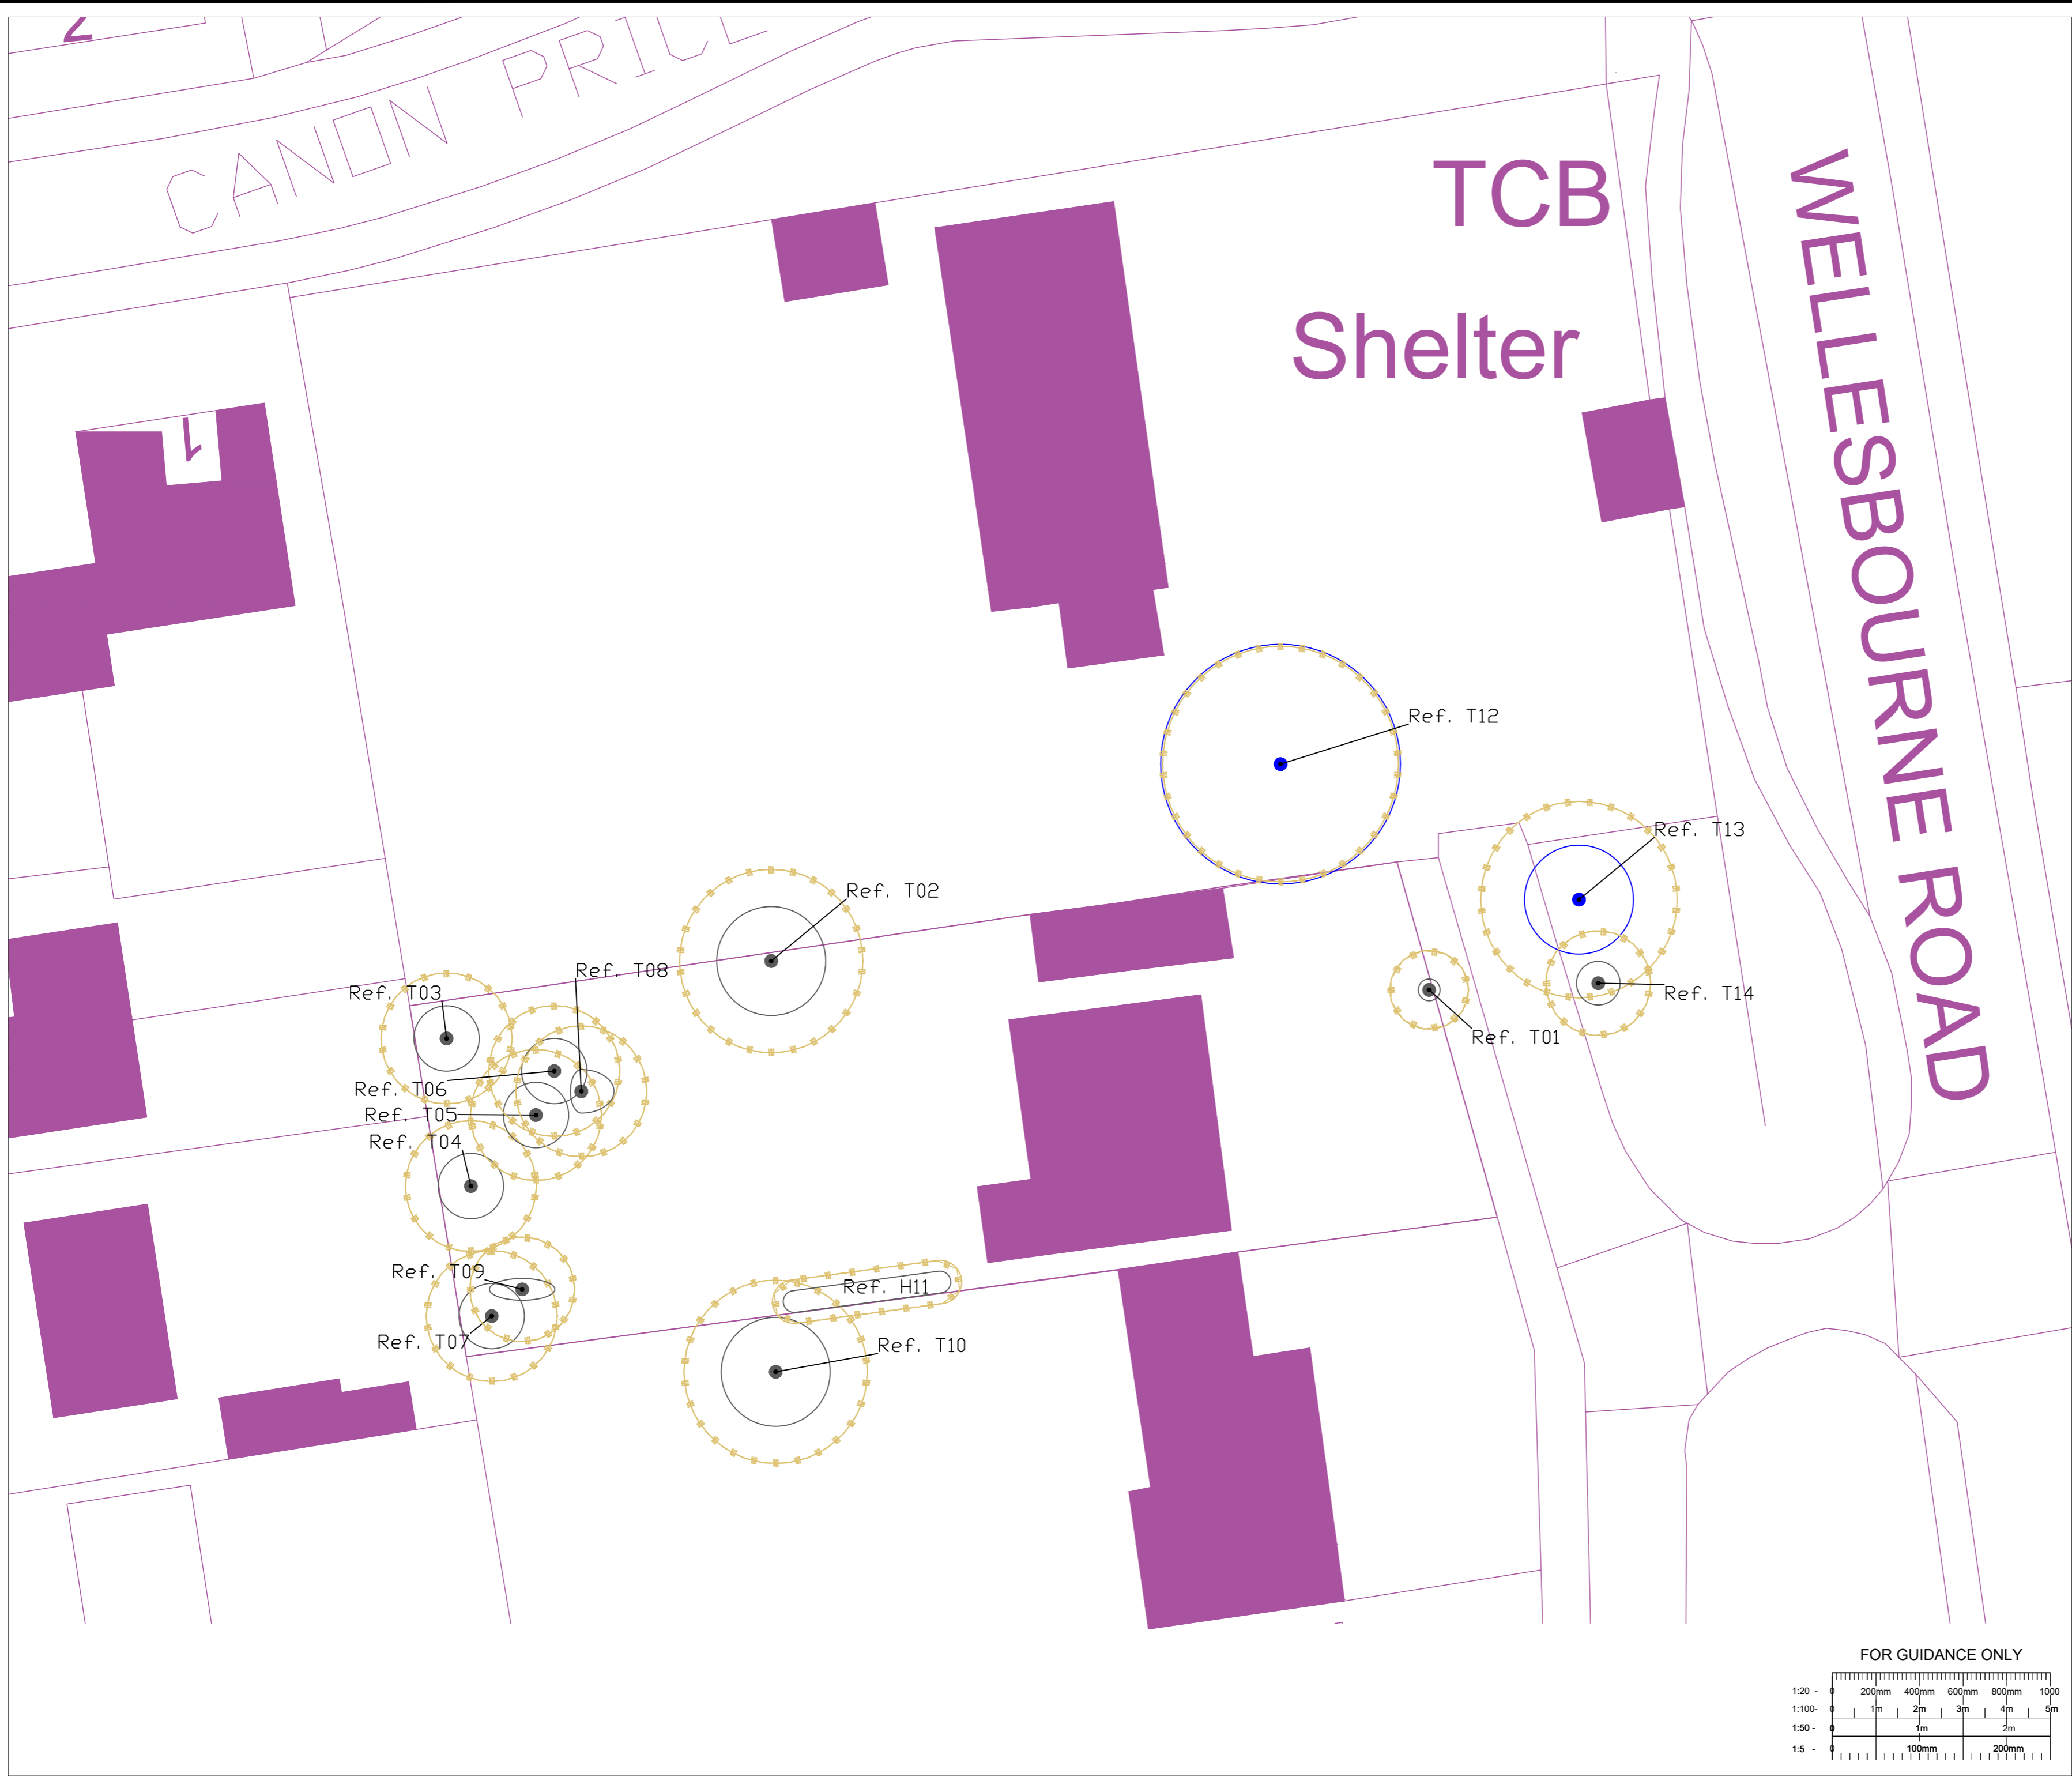

**BS5837:2012 Cascade chart for tree quality assessment**

Category & Definition	Criteria (including subcategories where appropriate)	Identification on plan
<b>Trees unsuitable for retention</b>		
Category U	<p>These trees are such a poor quality that they are not worth retaining. They are not worth retaining for any reason other than their amenity value.</p> <p>These trees are such a poor quality that they are not worth retaining. They are not worth retaining for any reason other than their amenity value.</p>	Red on plan RB 12/0.0
<b>Trees to be considered for retention</b>		
Category A	<p>1. Many arboricultural qualities</p> <p>2. Many landscape qualities</p> <p>3. Many cultural values, including conservation</p>	Light Green RB 9.5/0.5
Category B	<p>These trees are of moderate quality and are worth retaining for their amenity value.</p> <p>These trees are of moderate quality and are worth retaining for their amenity value.</p>	Red on plan RB 0.1/0.5
Category C	<p>These trees are of low quality and are not worth retaining for their amenity value.</p> <p>These trees are of low quality and are not worth retaining for their amenity value.</p>	Grey RB 0.1/0.1

KEY

- Root Protection Area (RPA)
- Tree Stem
- T1 Tree No.

Rev	Details	Date	Checked By
-----	---------	------	------------

Drawing Number AEL-18509-TCP



Apex Environmental Ltd

3 Lawrence Way, Lichfield, WS13 6RD  
TEL: 0121 249 1235 e-mail: info@ael-treecoconsultants.co.uk web: www.ael-treecoconsultants.co.uk

Client Mr A Aujla

Project 26 Wellesbourne Road, Barford

Title Tree Constraints Plan

Scale	Date	Drawn By	Checked By	Drawing Number	Revision
1:200	04/03/2022	RJH			A

THIS DRAWING IS CONFIDENTIAL AND MUST NOT BE REPRODUCED WITHOUT THE CONSENT OF APEX ENVIRONMENTAL LTD

