

NOTES:  
1. Do not scale from this drawing.  
2. All dimensions to be checked on site by the contractor and such dimensions to be their responsibility.  
3. Report all drawing errors and omissions to the architect.

CLIENT:  
Bolam Developments Ltd

PROJECT TITLE:  
**Land to the Rear of 20 Main St**

DRAWING TITLE / LOCATION:  
Proposed Second Floor S.O. Plan


SCALE @ A1 1 : 50	DATE 14/03/22
PROJECT # A372	DRAWN LN
	CHECKED CH

DRAWING NAME

PROJECT	ORIGIN	ZONE	LEVEL	TYPE	ROLE	NO. #
A372	MAS	XX	ZZ	CM	A	122
STATUS		SUITABILITY DESCRIPTION				
		FOR PLANNING				
REVISION		REVISION DESCRIPTION				
A						

REV	DESCRIPTION	BY	DATE
A	First issue. New floor	LN	14/03/22

Additional Elements  
12. Rooflight  
13. Grey PPC aluminium external door with glazed panel  
14. Grey PPC aluminium window

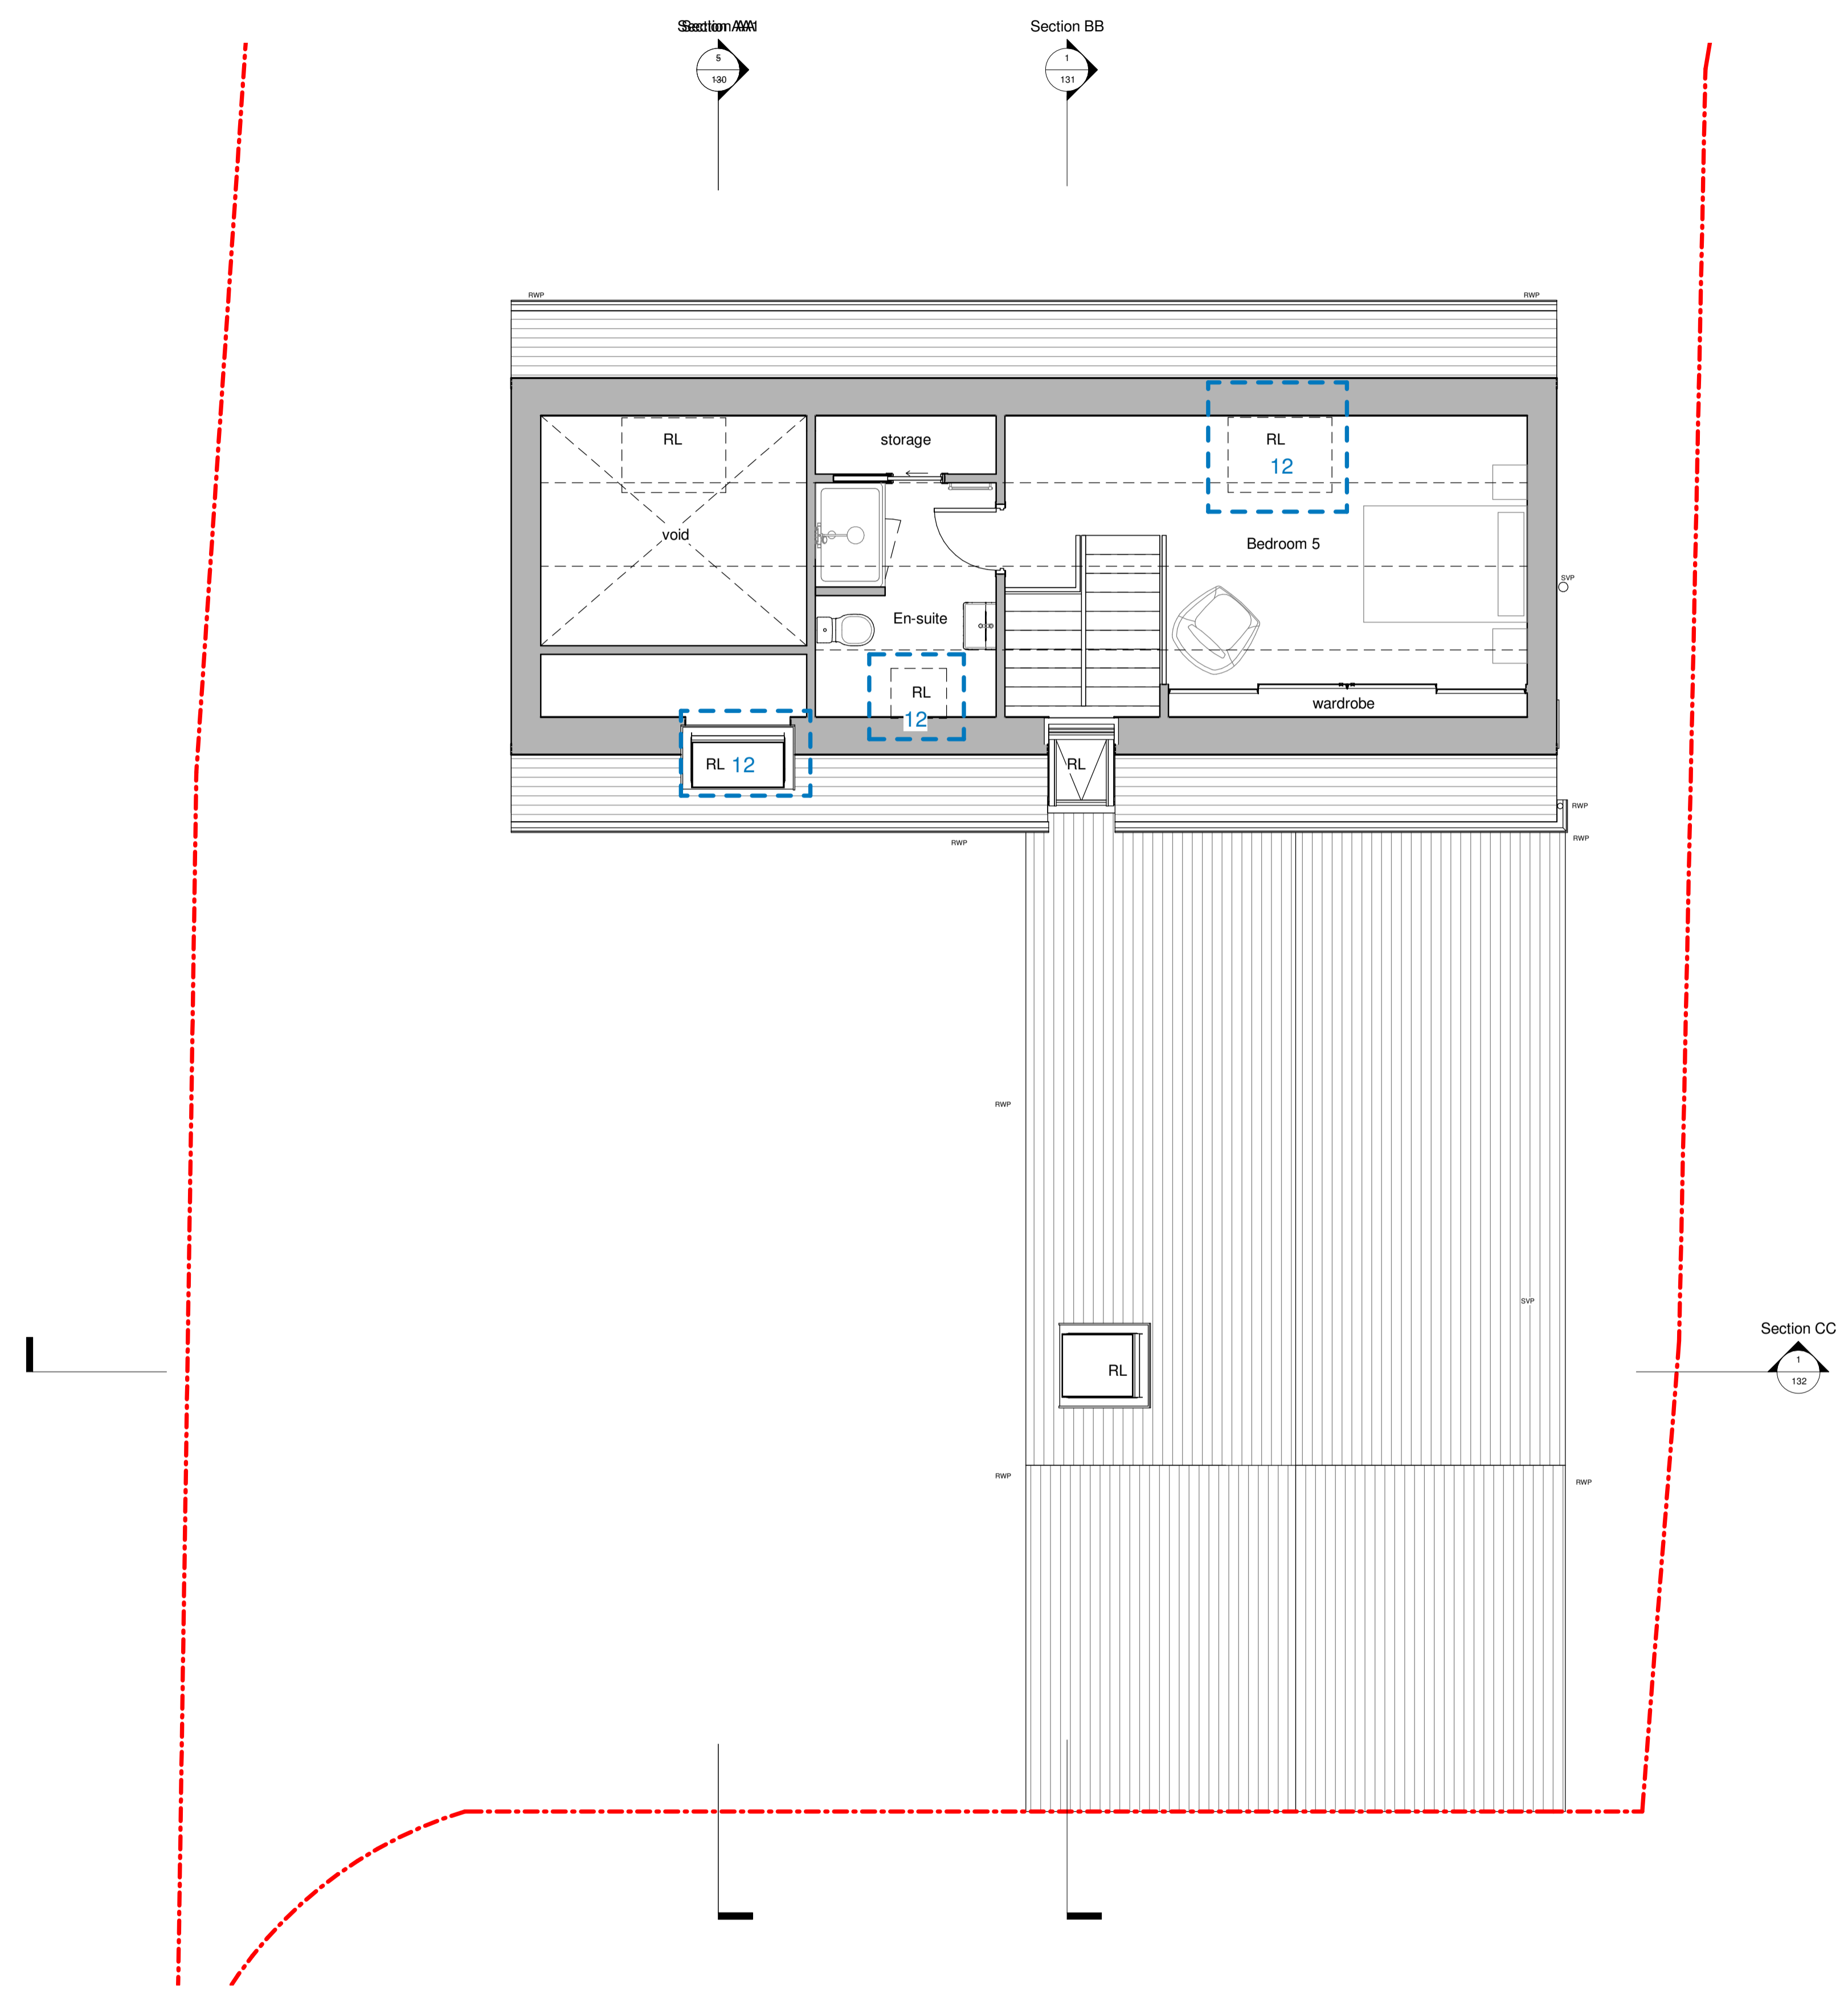

**Proposed Second Floor**  
1 : 50