


EXISTING WEST ELEVATION

EXISTING EAST ELEVATION

EXISTING ELEVATION FACING SOUTH FROM YARD BEHIND HAIRDRESSERS

PROPOSED REDEVELOPEMENT . AT THE SUN INN PUBLIC HOUSE. CHURCH LANE. SKIRLAUGH. EAST RIDING OF YORKSHIRE HU11 5EU

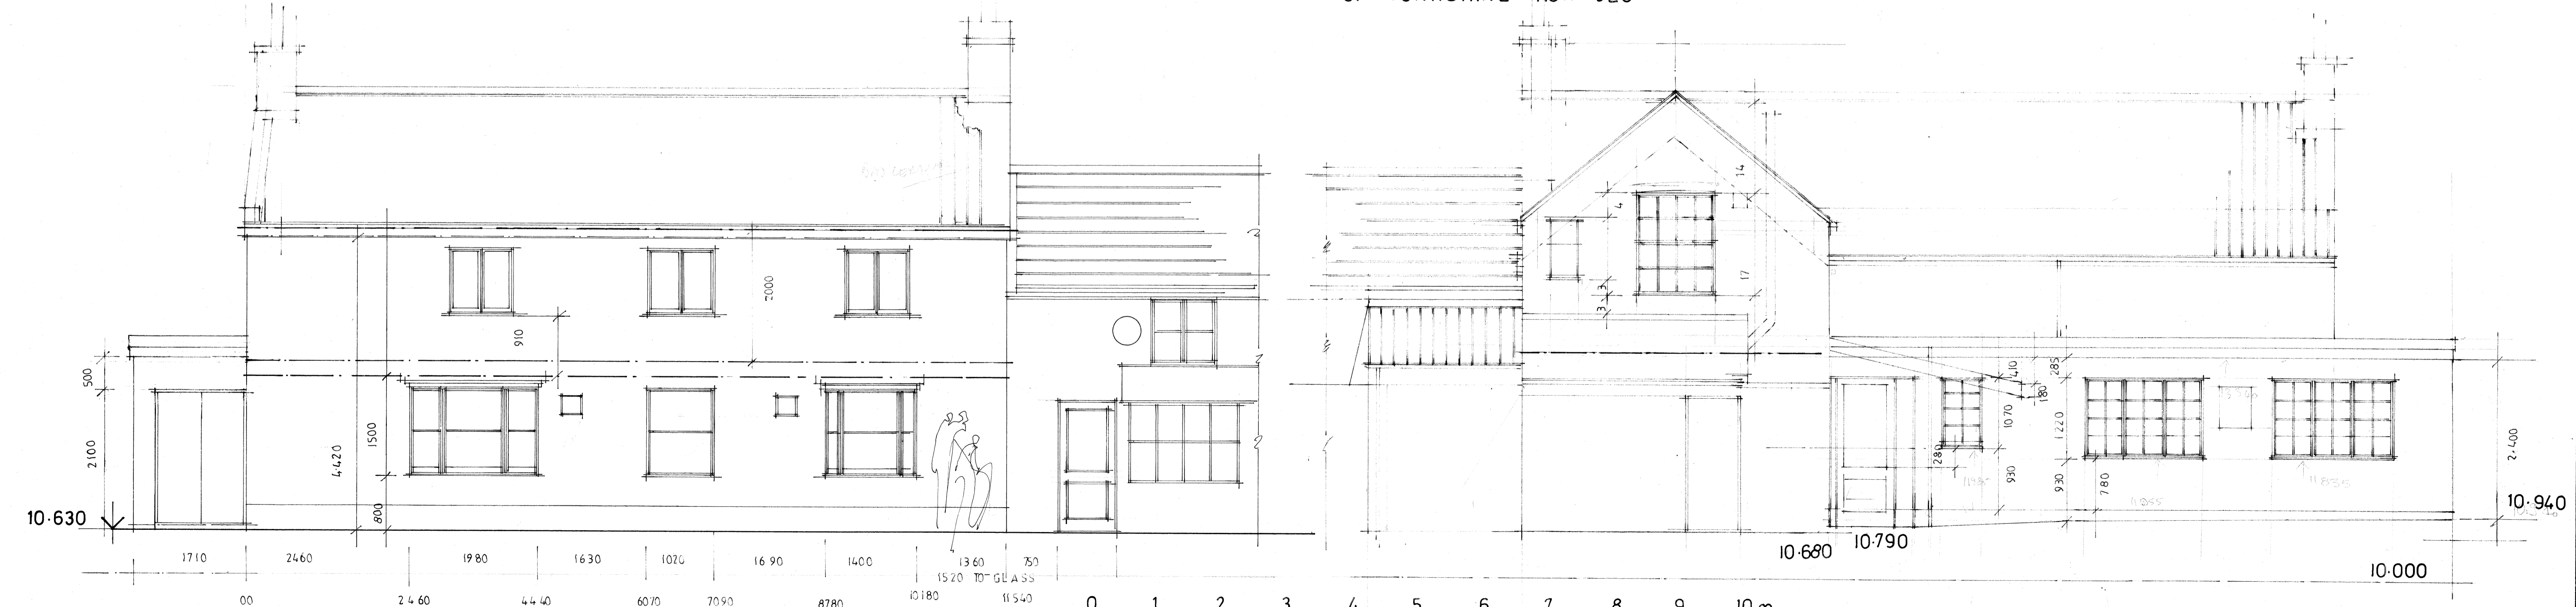

EXISTING SOUTH ELEVATION .

scales 1:50 at A1 1:100 at A3

EXISTING NORTH ELEVATION