


Driveway Elevation - Existing

Scale 1:50

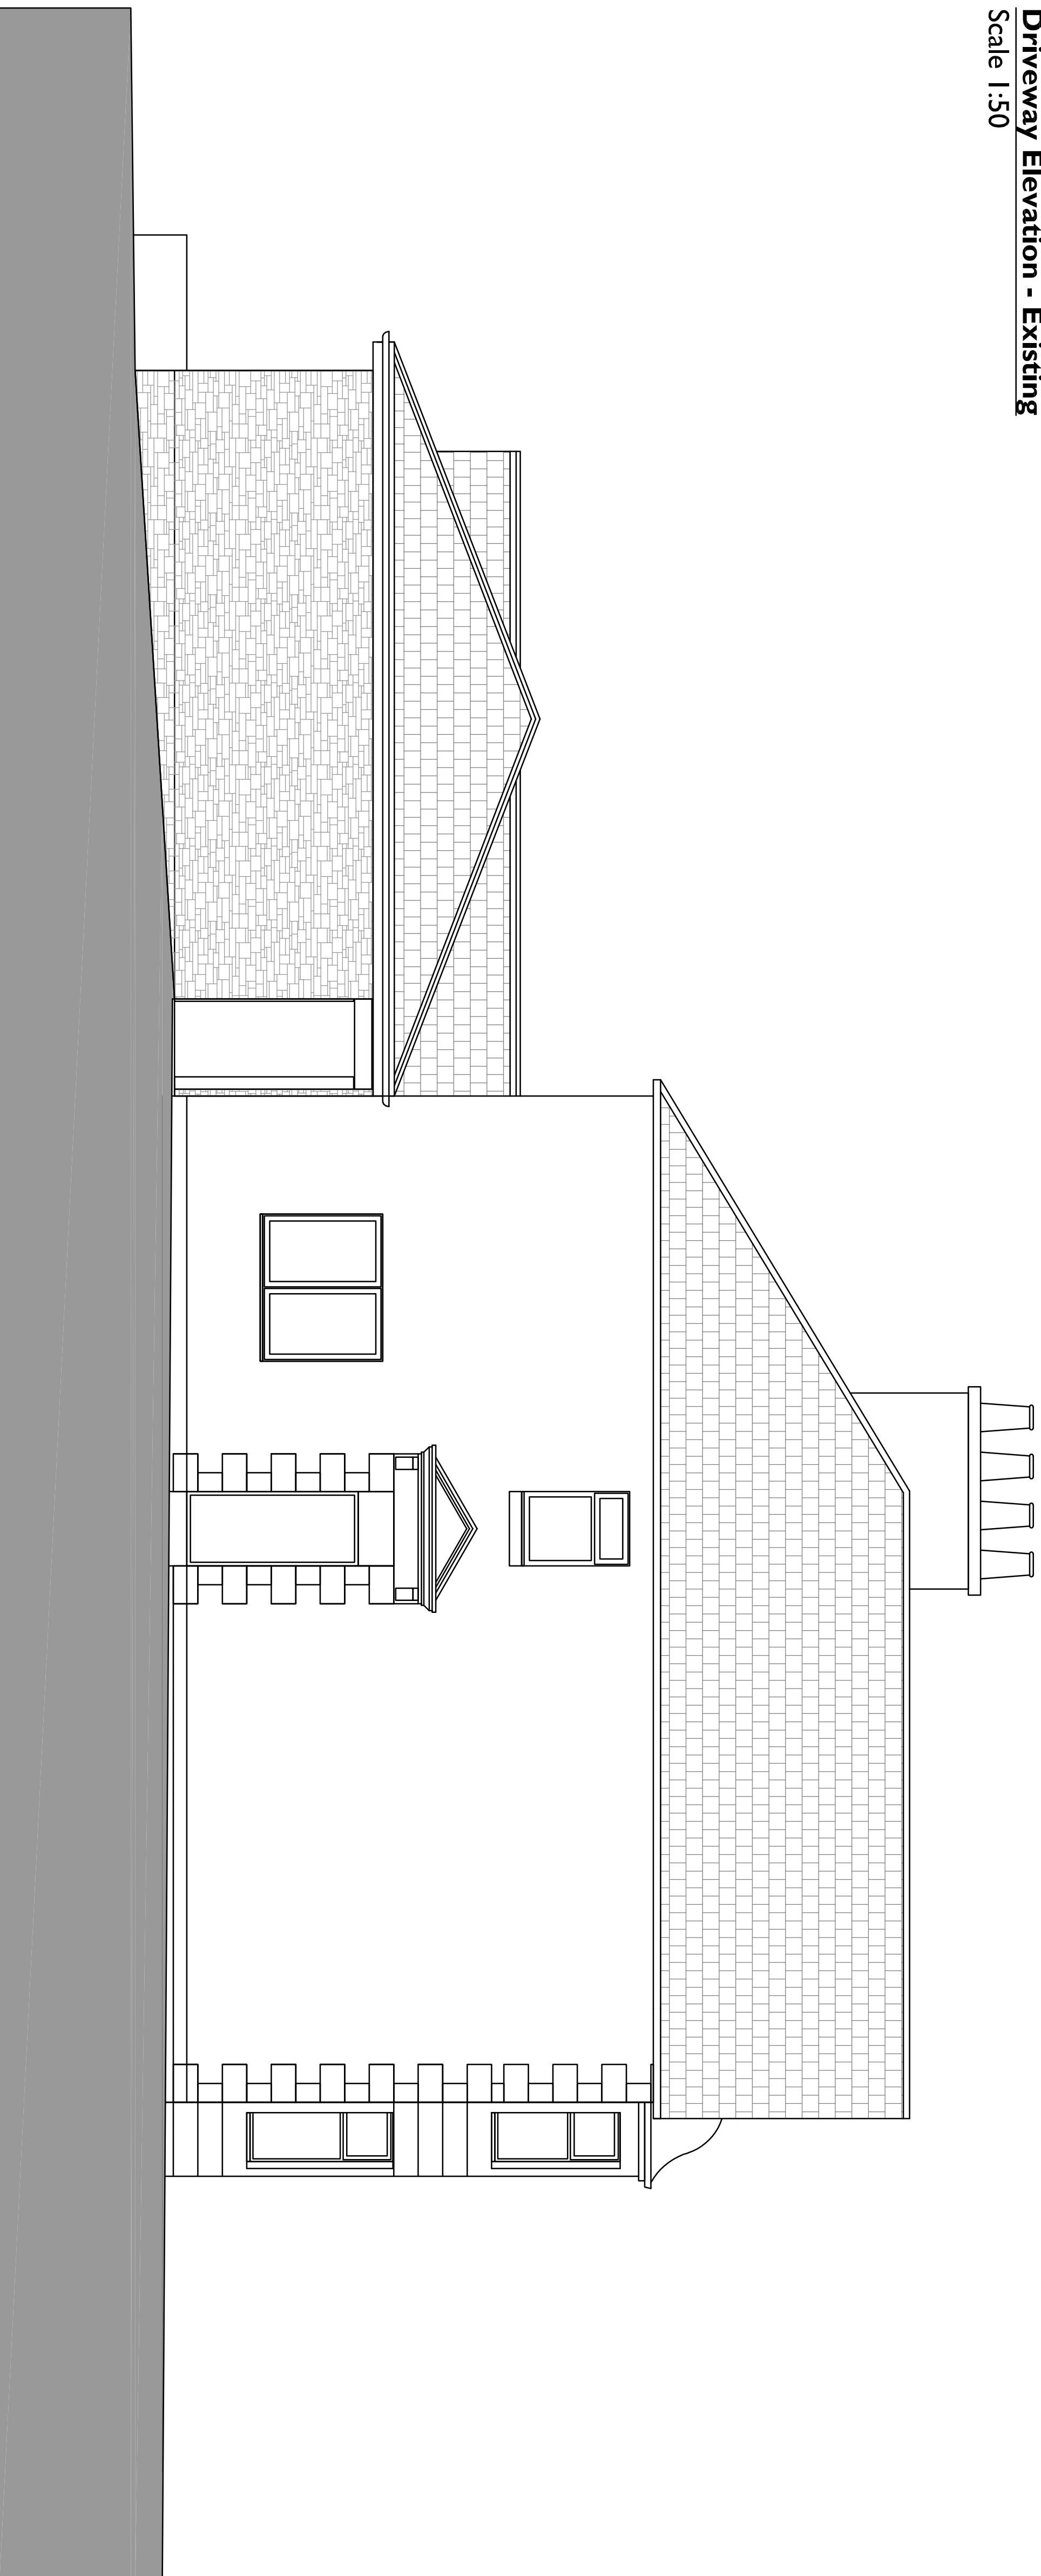

Driveway Elevation - Proposed

Scale 1:50



AICM Architects, Interior Designers
Construction Design & Management
Telephone: 07770 432 759
Email: mail@aicm.co.uk

project title:
Extension to Existing Dwelling
67 Glen Road
Wishaw
Mr G Fernon

drawing title:
Elevations
Driveway

issue stage:

date: **NOV 21** drawn: **dgf** scale @ A3:
as noted

drawing number: **S21-710 AL(0)502** revision: **#**