


OUTHOUSE AT 5 RYECROFT, BD16 1DH


EXISTING ELEVATIONS

EAST AND NORTH

EAST ELEVATION

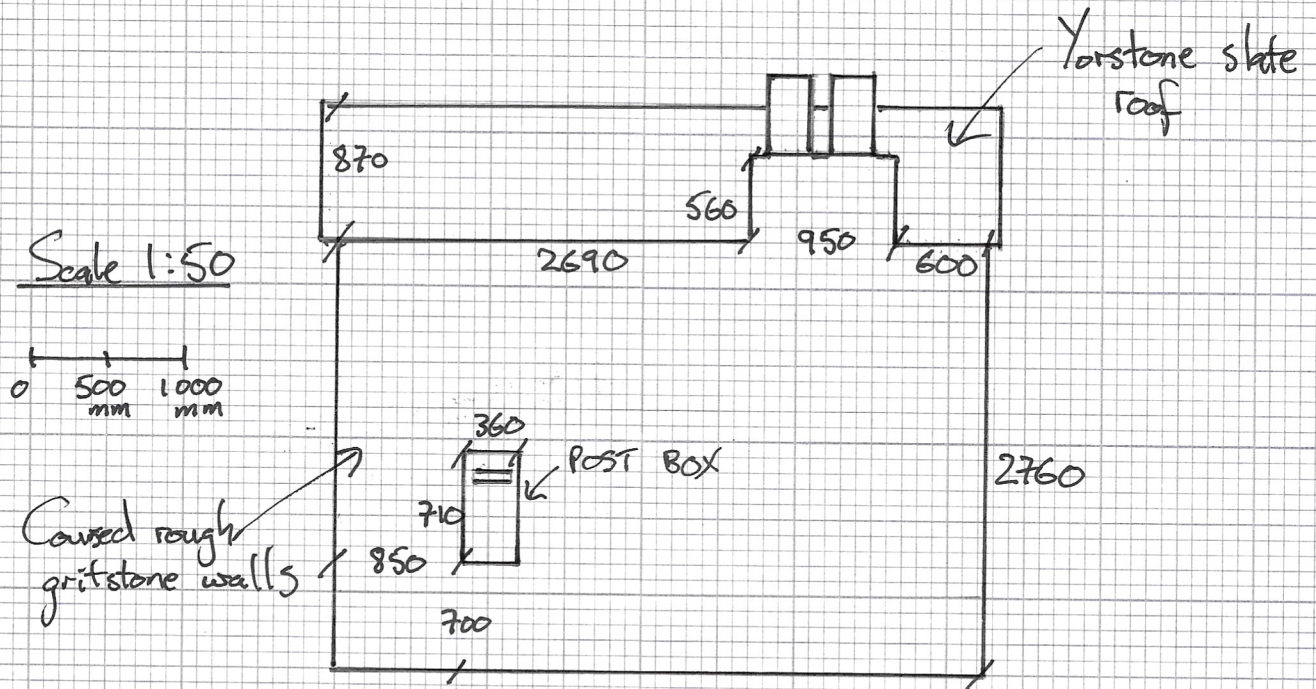

NORTH ELEVATION

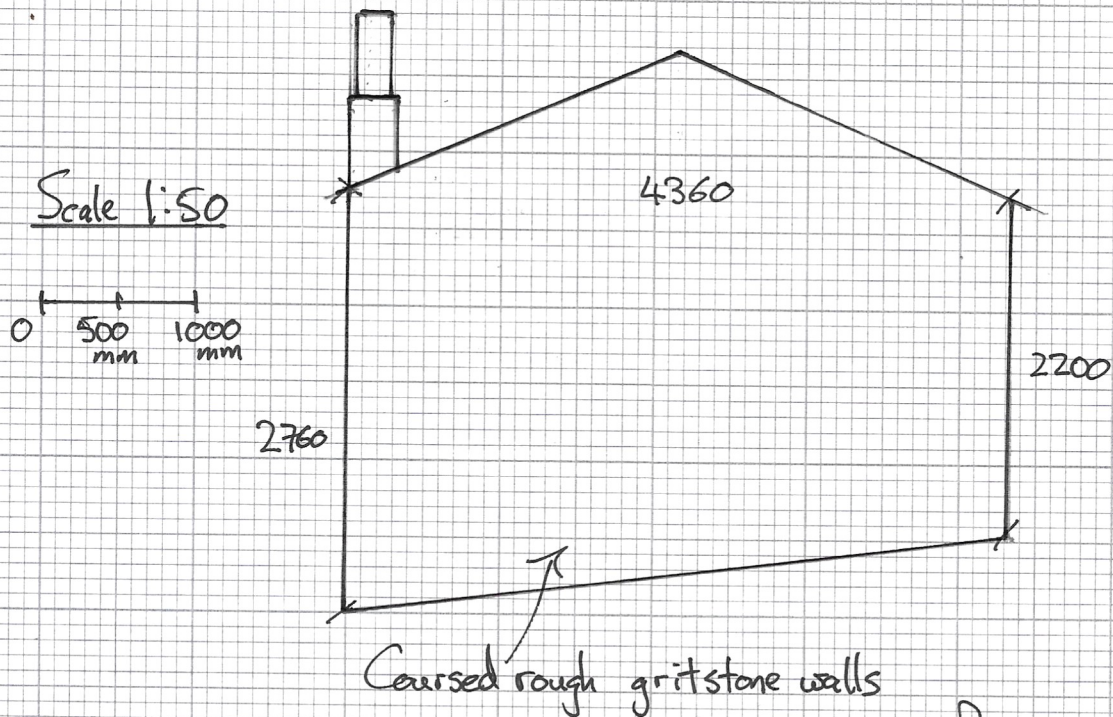

Paper size: A4