



OUTHOUSE AT 5 RYE CROFT, BD16 1DH

PROPOSED SECTIONS

WEST ELEVATION

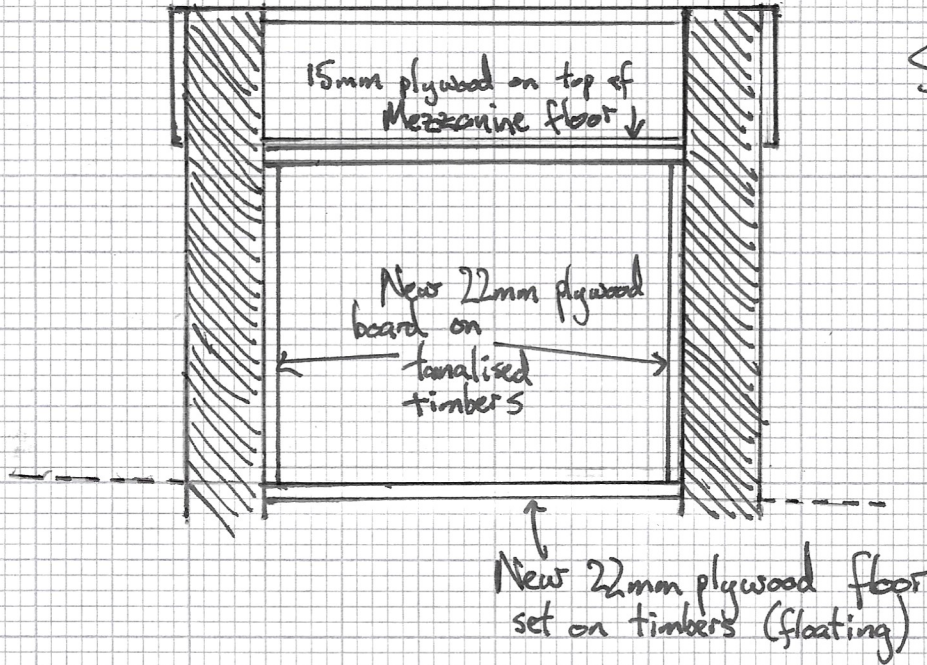

SOUTH ELEVATION

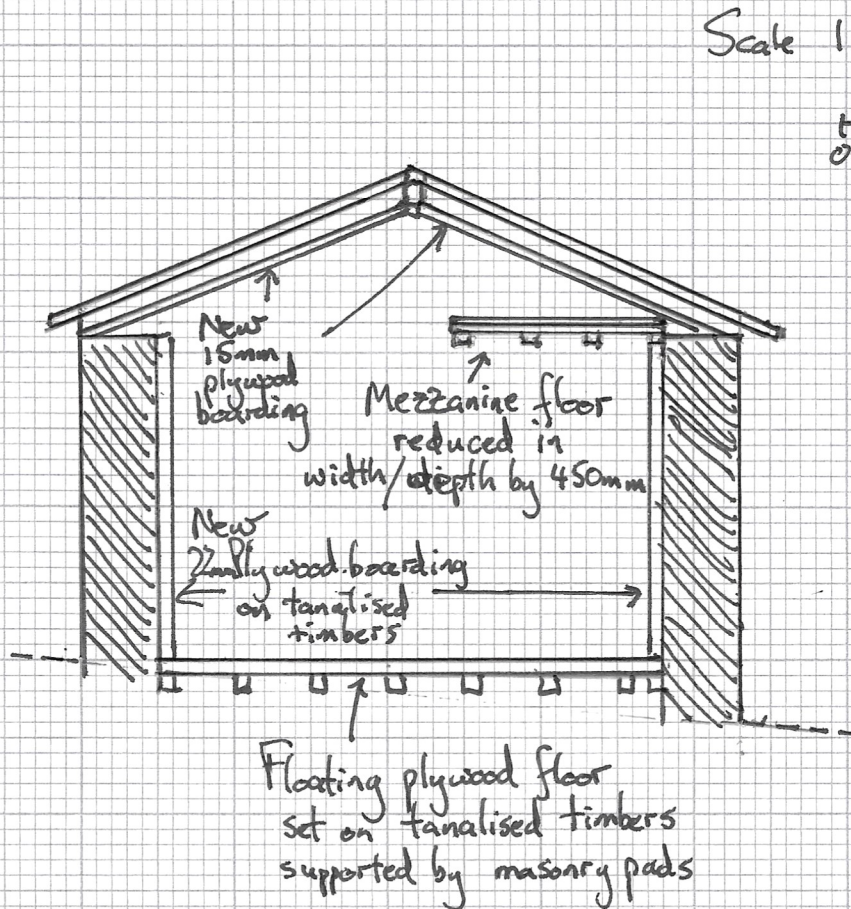

Paper size: A4