


OUTHOUSE AT 5 RYECROFT, BD16 1DM

EXISTING ELEVATIONS - WEST AND SOUTH

WEST ELEVATION

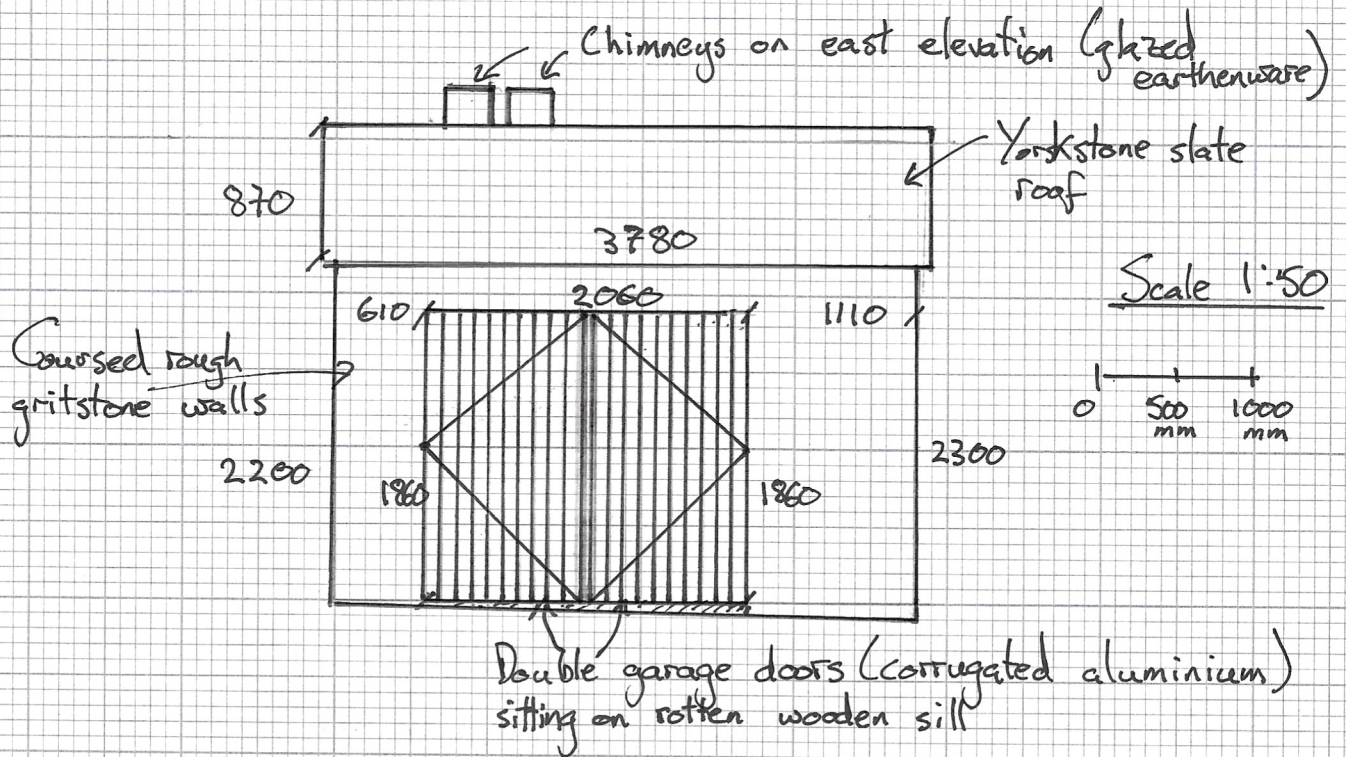

SOUTH ELEVATION

