

# OUTHOUSE AT 5 RYECROFT BDIG IDH


## PROPOSED ELEVATIONS

### WEST AND SOUTH

#### WEST ELEVATION

Scale 1:50


0 500mm 1000mm

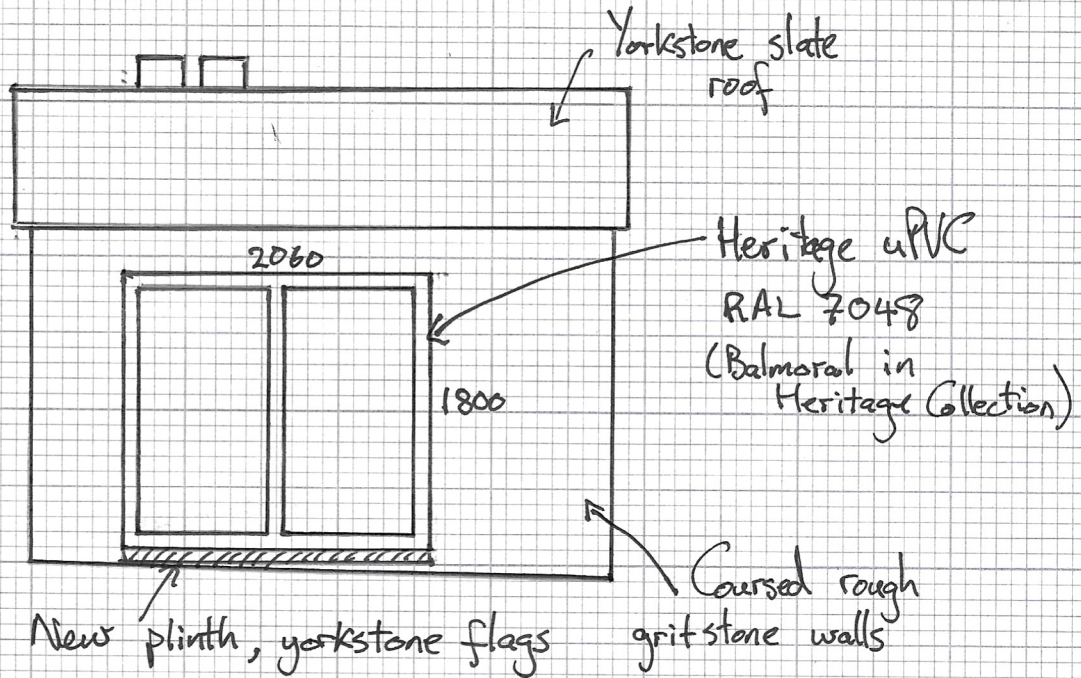

#### SOUTH ELEVATION

Scale 1:50

0 500mm 1000mm

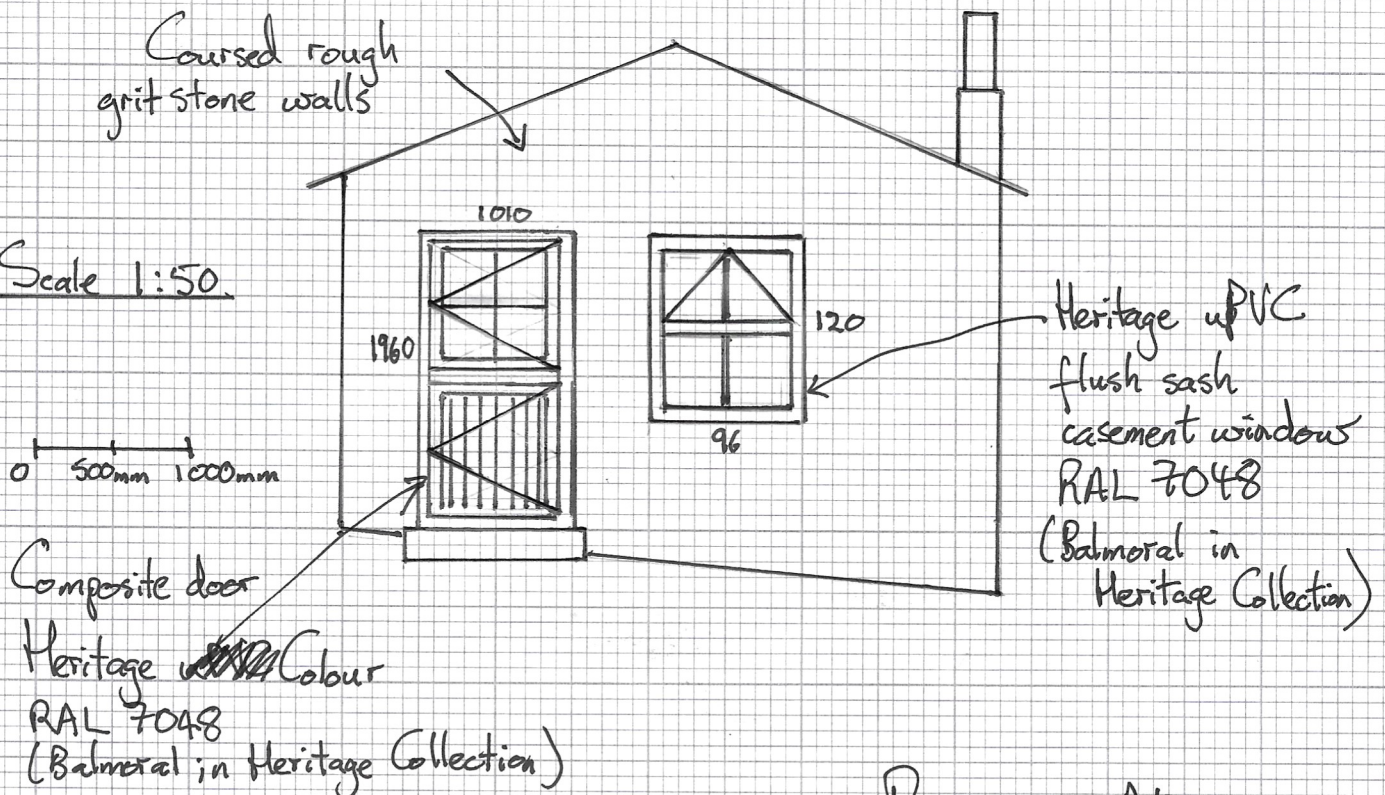

Paper size: A4