



OUTHOUSE AT 5 RYECROFT, BD16 1DH

EXISTING FLOOR PLANS

GROUND FLOOR

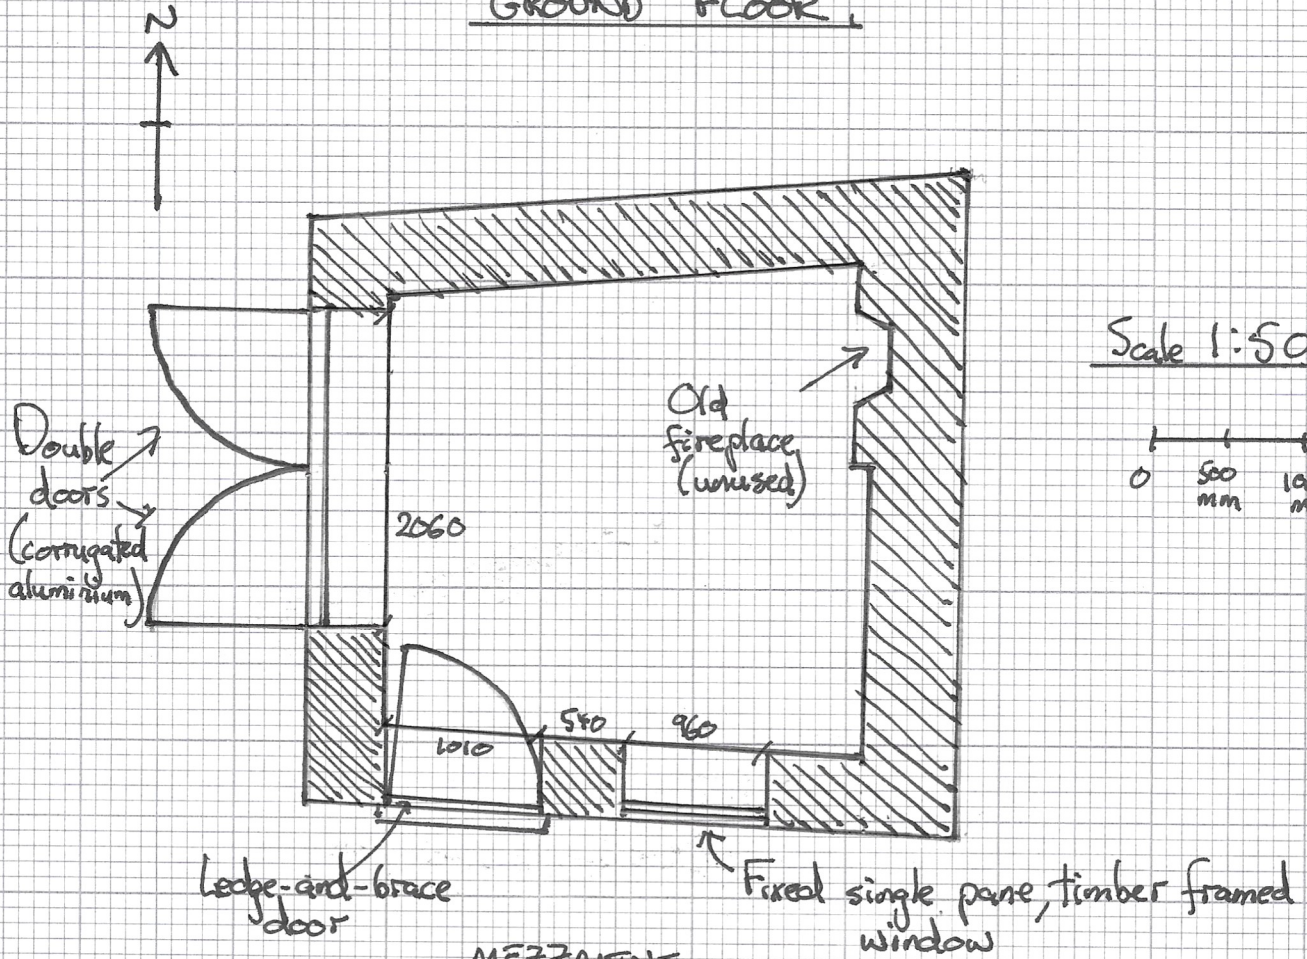

MEZZANINE FLOOR

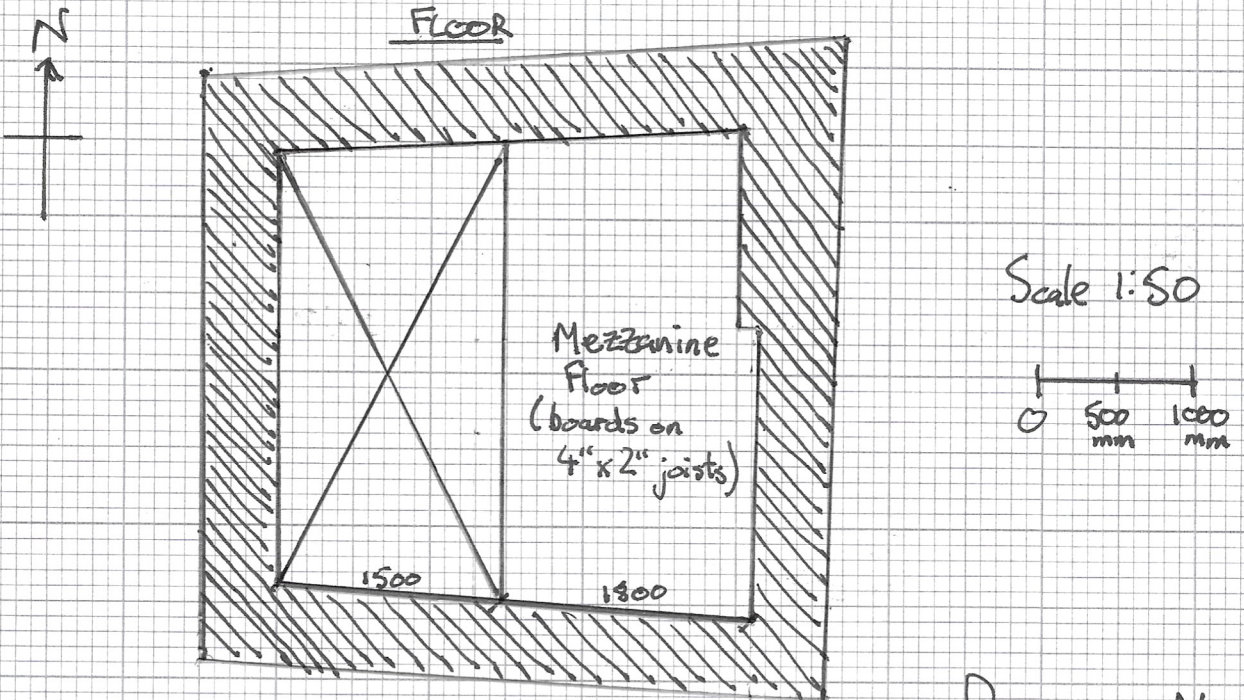

Paper size: A4