



OUTHOUSE AT 5 RYECROFT, BD16 1DM

EXISTING SECTIONS

WEST ELEVATION

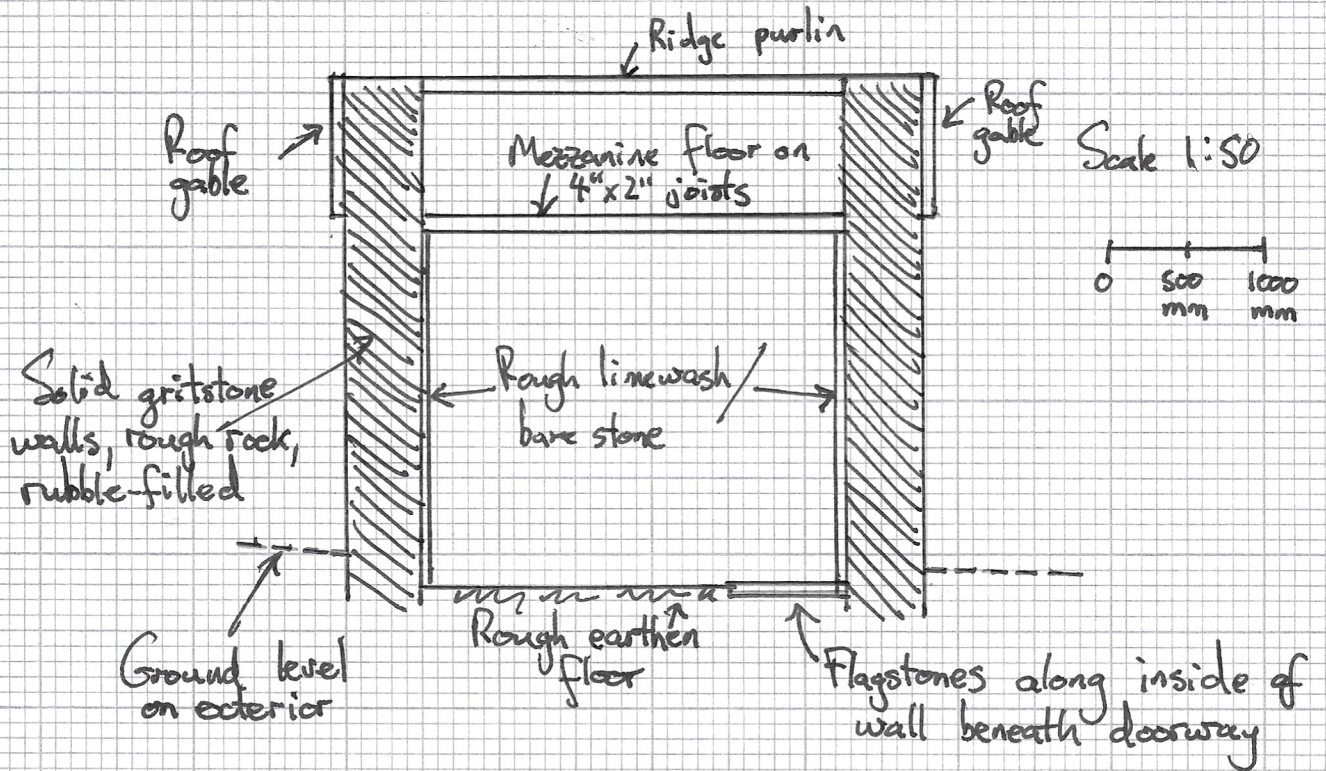

SOUTH ELEVATION

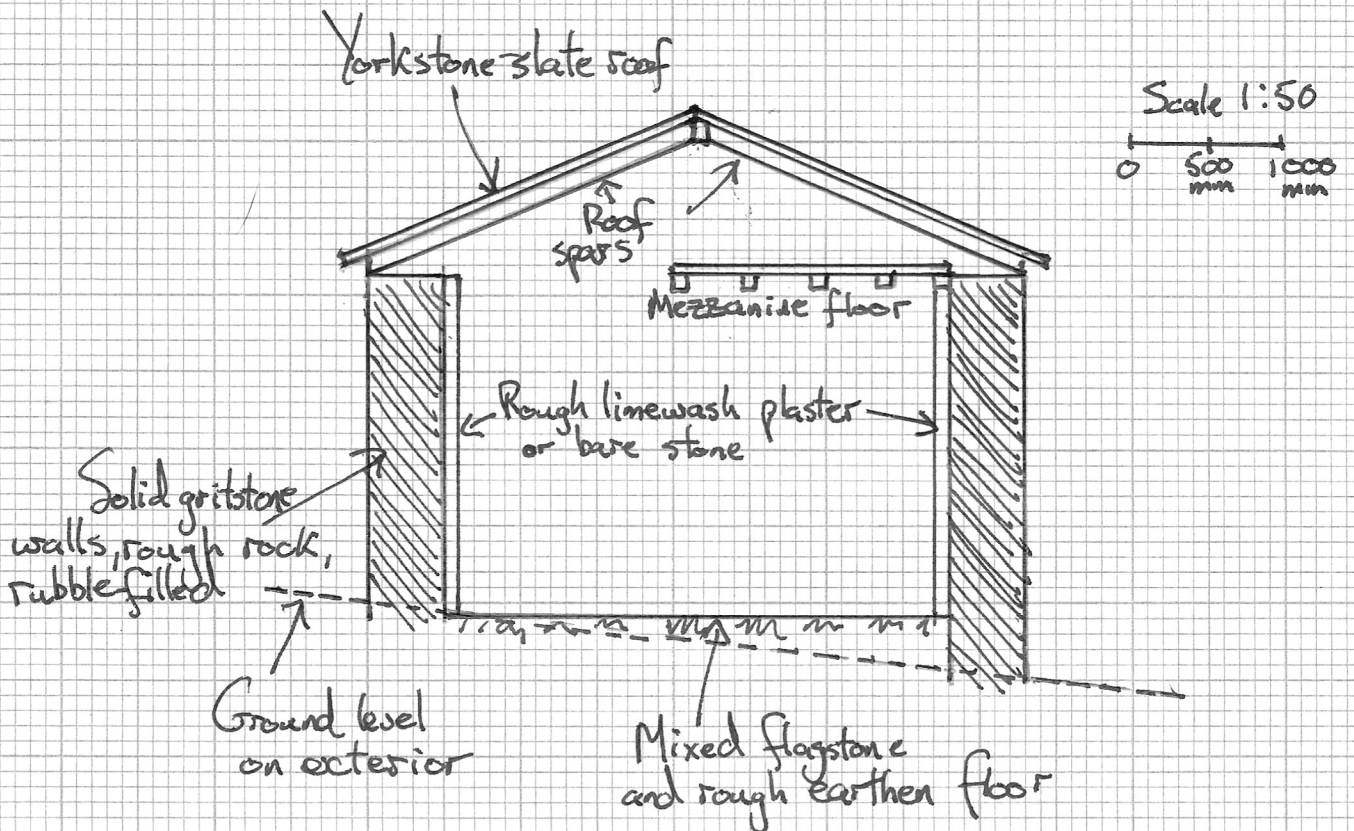

Paper size: A4